


# Plat Book-UUU-Page 197B

# 11785 Filed This 16 day of Nov 1970  
 And Recorded in Vol. UUU Page 197 at 2:42 P.  
 Ollie Farnsworth  
 Register of Deeds Greenville County, S. C.

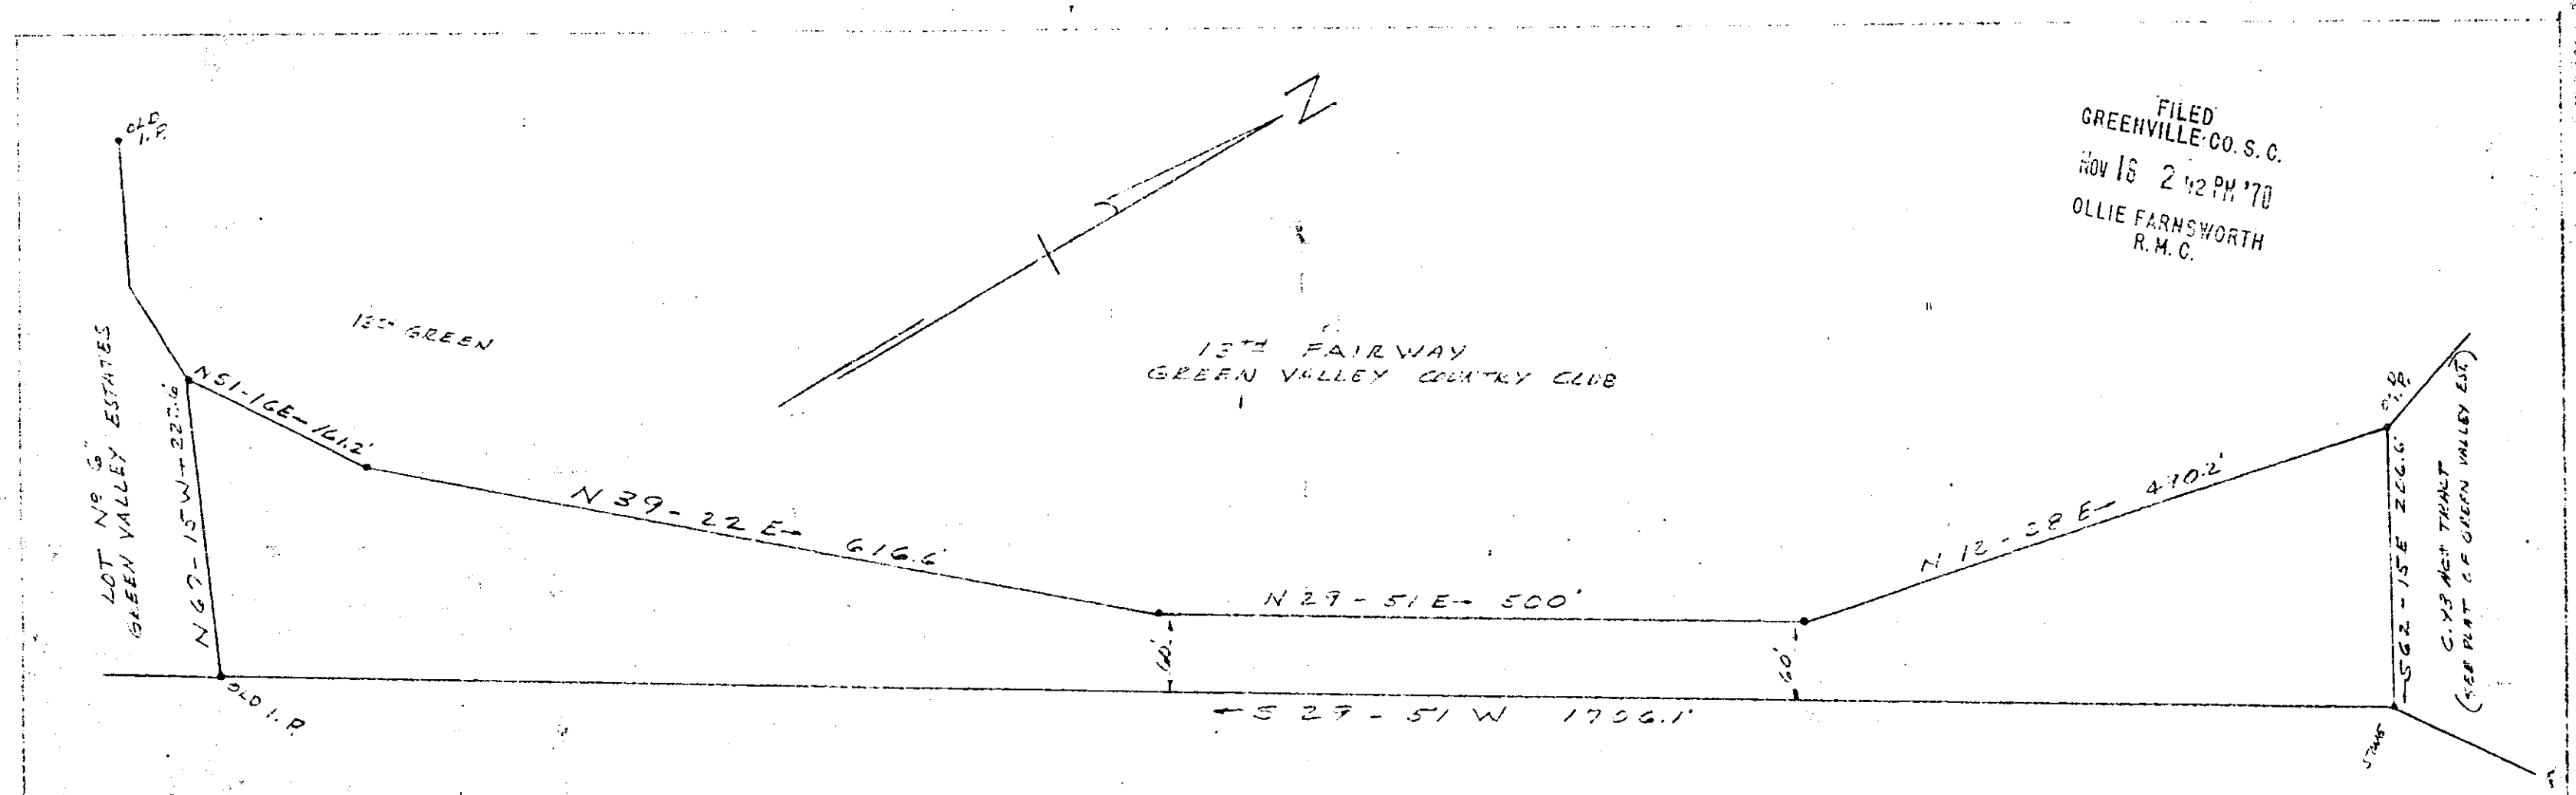

FILED  
 GREENVILLE CO. S. C.  
 NOV 16 2 42 PM '70  
 OLLIE FARNSWORTH  
 R.M.C.

UUU-197

SURVEY BY: CAMPBELL & CLARSON  
 SURVEYORS, INC.  
 SCLRS 18 2584



LIBERTY PROPERTIES CORPORATION  
 OF  
 SOUTH CAROLINA  
 NEAR GREENVILLE, S. C.  
 MAY 11, 1970 SCALE 1"=100'

**BAD COPY**

11785

NOTE BOOK NO. 25