


3611 DOOR VVV 1292 7


#9699 Filed This 2 day of Oct. 1967  
And Recorded in Vol. VVV Page 29 12:59 P.  
Ollie Samworth  
Register Mesne Conveyance Greenville County, S. C.

PLAN & PROFILE OF ROAD  
SALUDA TWP. GREENVILLE COUNTY  
SOUTH CAROLINA  
August 28, 1967  
SCALE 1" = 50 FT.

Sta 0+00 =  $\pm$   
RIVER ROAD 700 ft  
N. from Junction with  
Hwy No S.C. 11

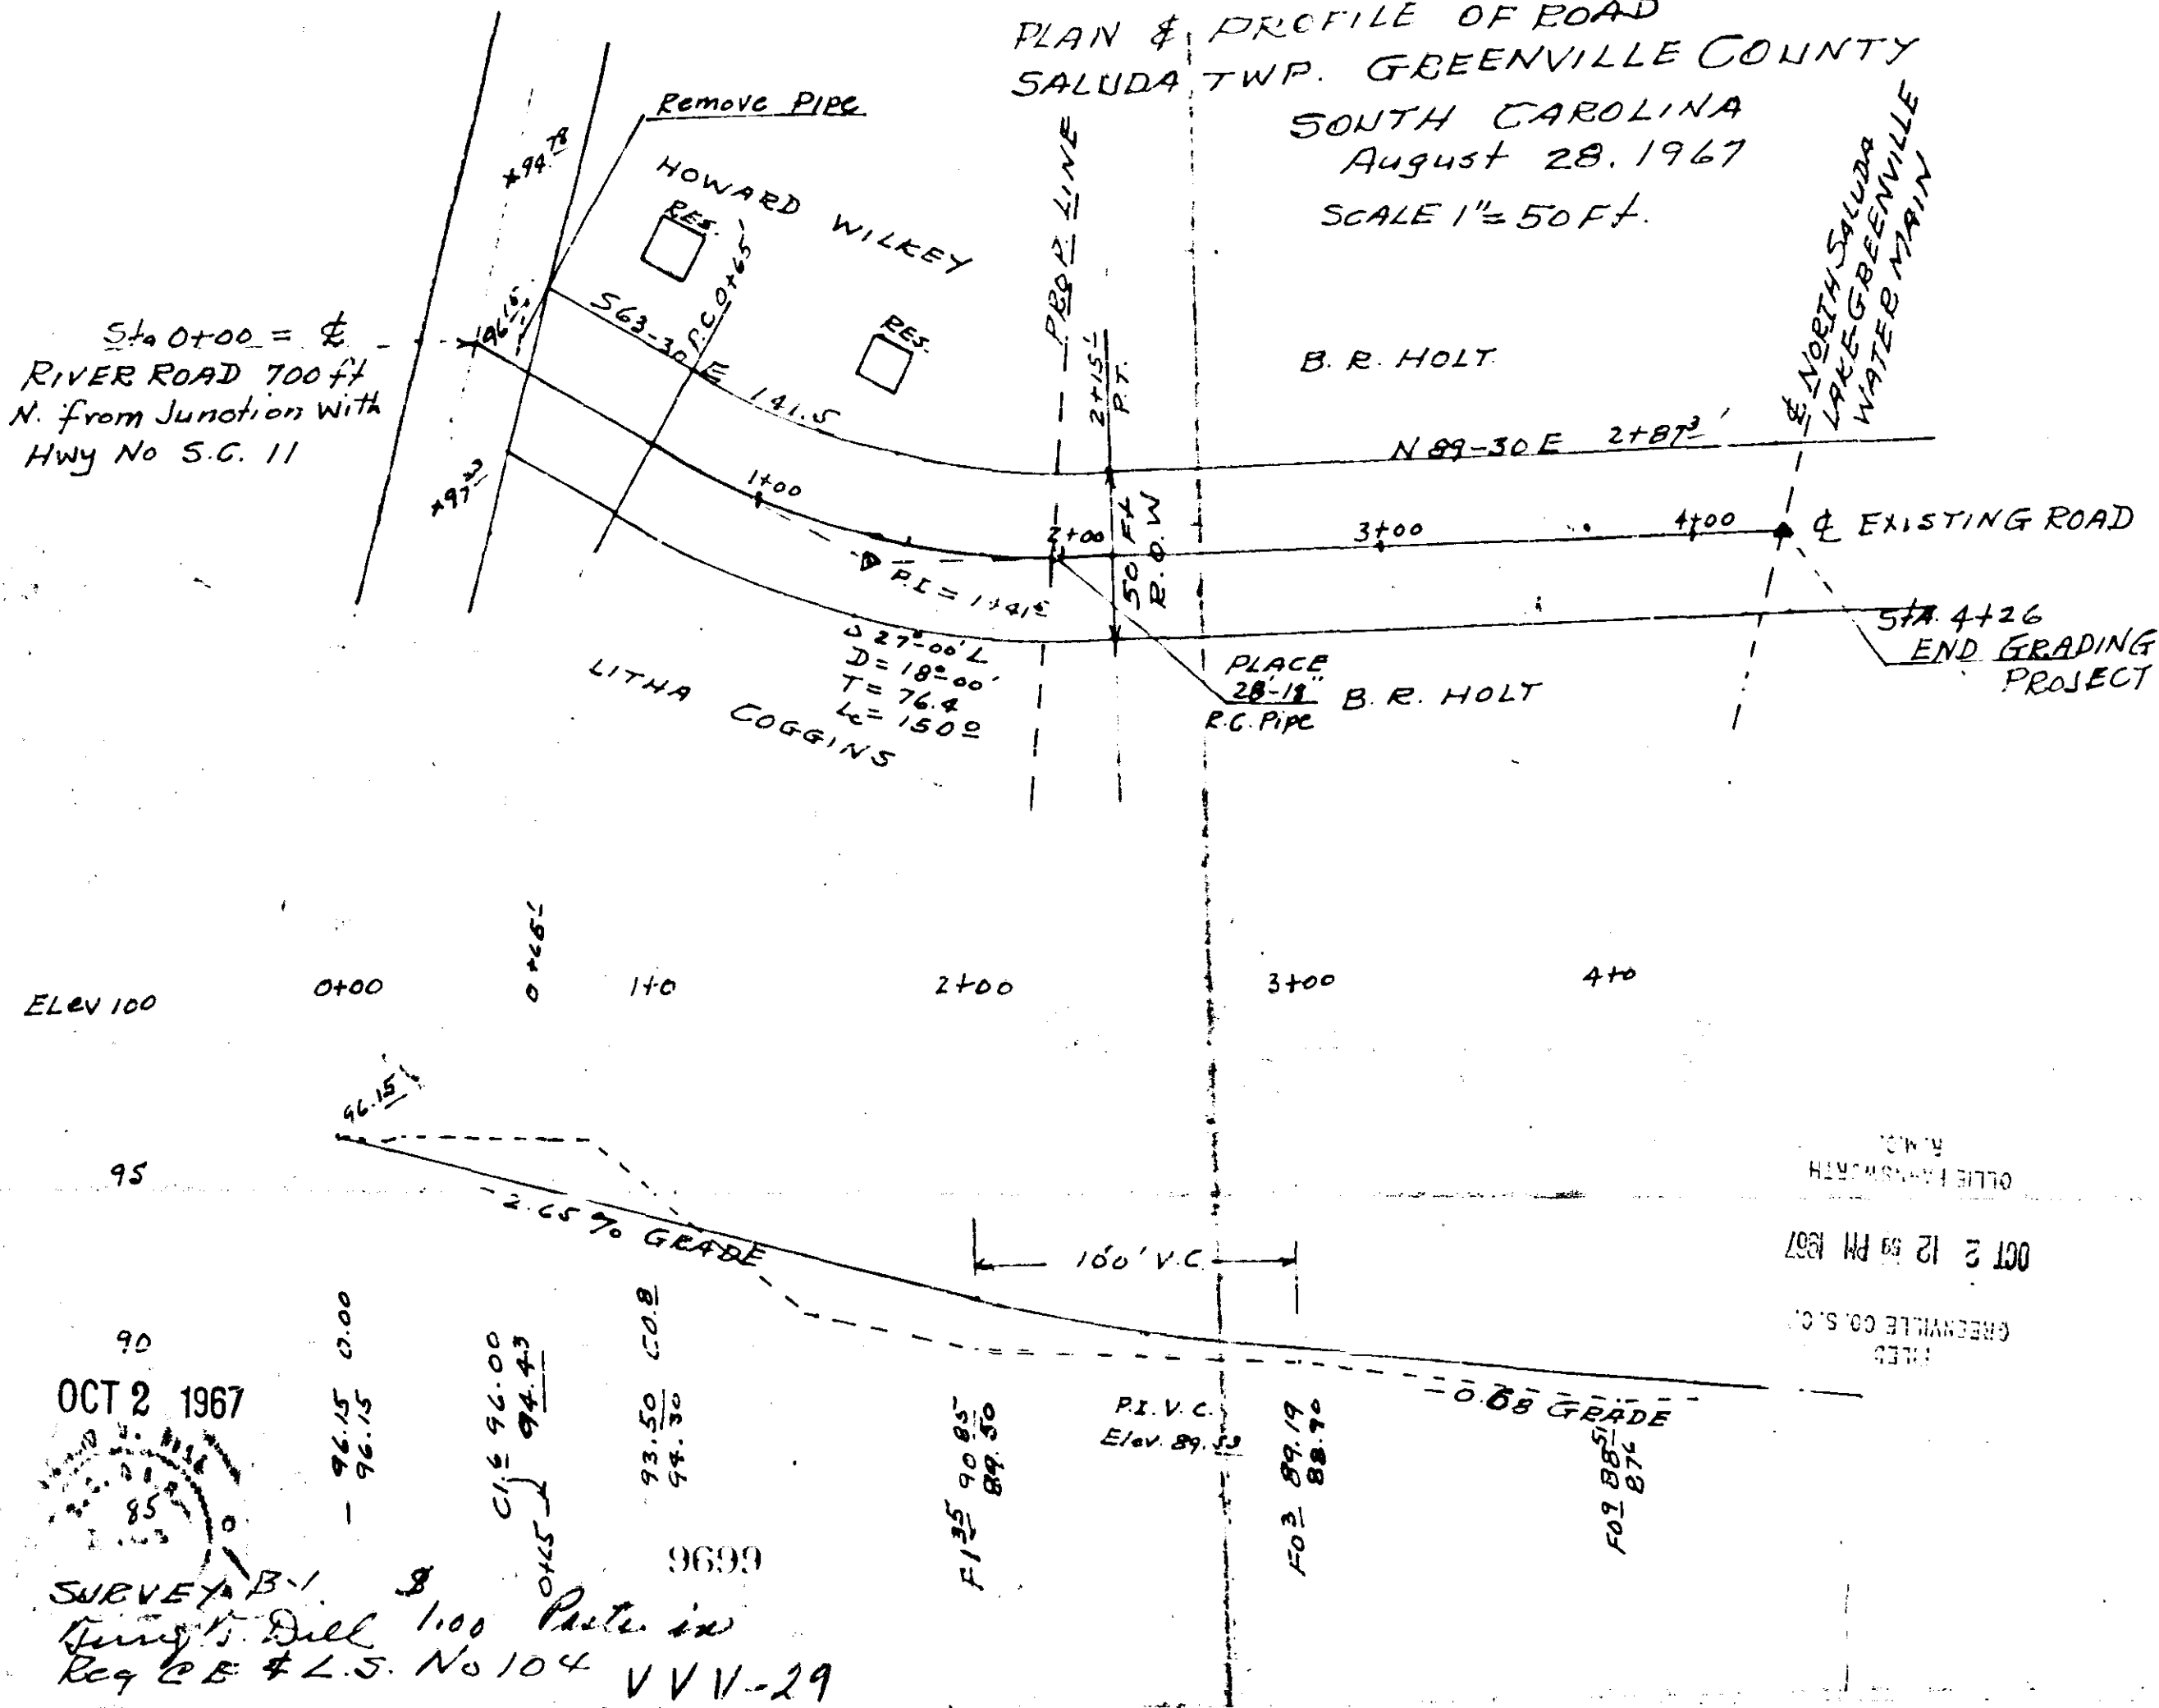

OCT 2 1967

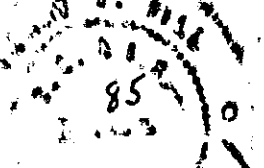

SURVEY B-1  
Gung's Bill 1.00 Pct. in  
Reg CE # L.S. No 104 VVV-29

FILED  
GREENVILLE CO. S. C.  
OCT 2 12 59 PM 1967  
OLLIE SAMWORTH  
S.M.C.