


Plat Book-VVV-Page 103B

13719 Filed This 10th day of Nov 19 67
 And Recorded in Vol. VVV Page 103 of 156 P.
Ollie Jamnsworth
 Register Merse Conveyance Greenville County, S. C.

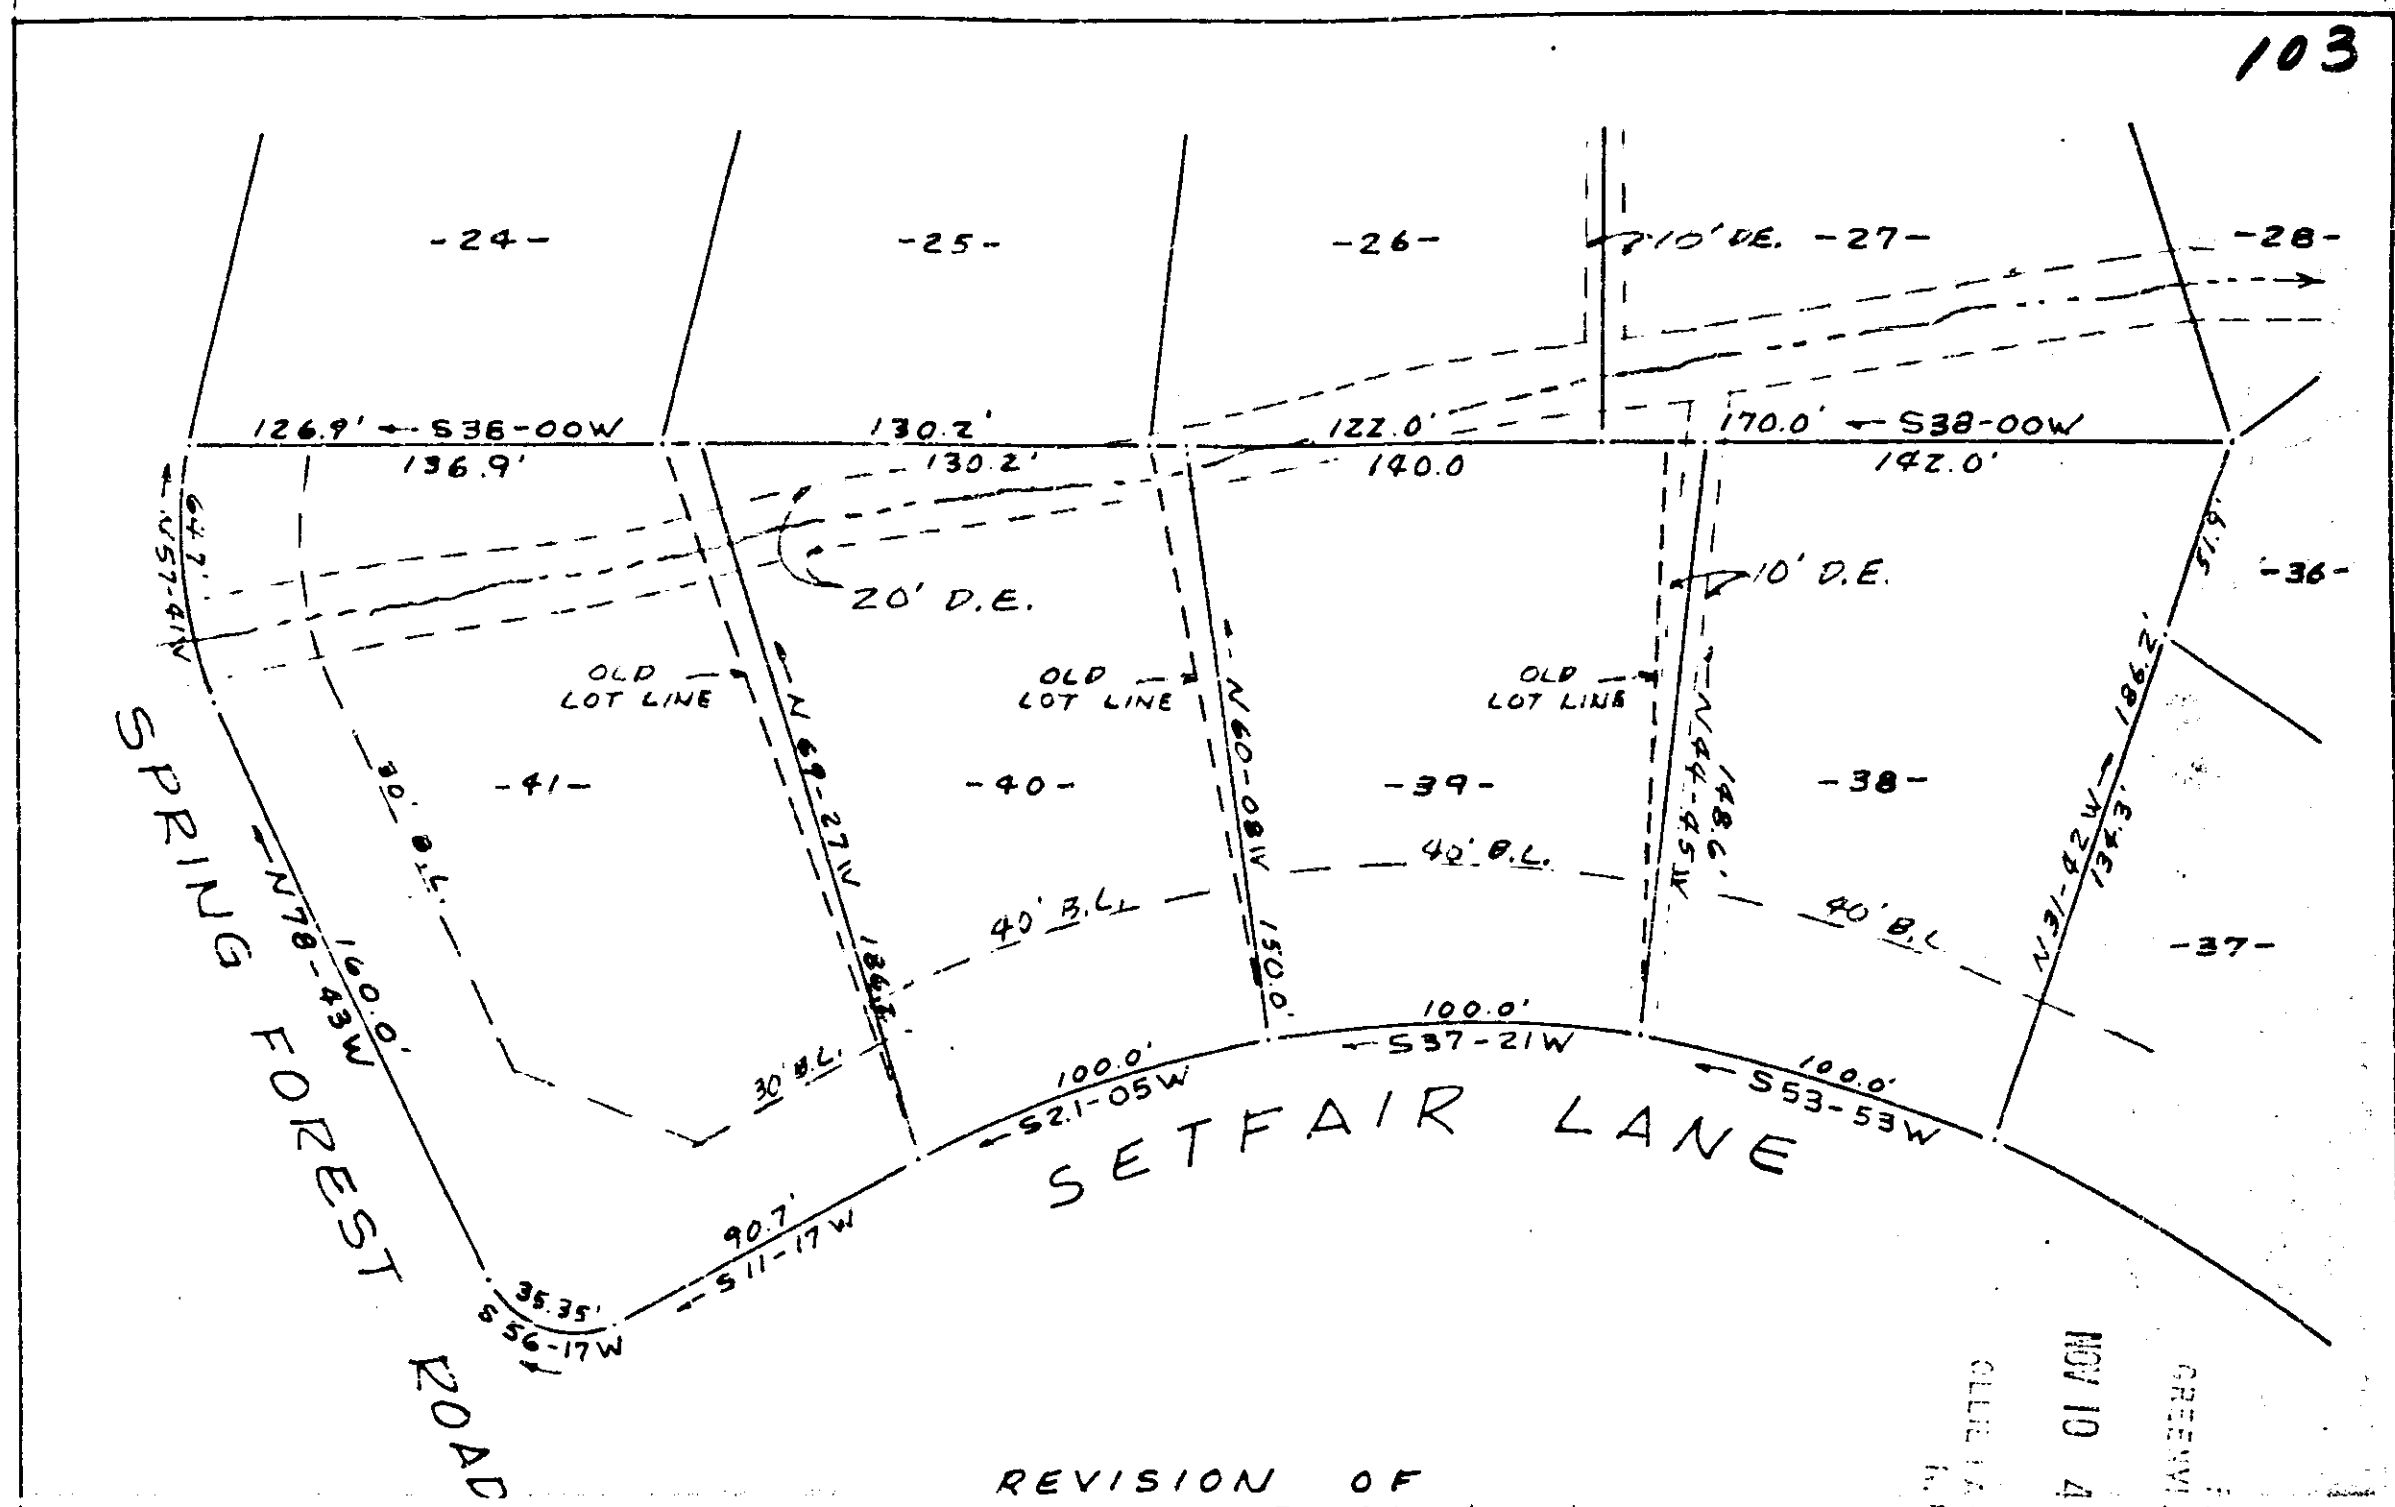

REVISION OF
 LOTS 38, 39, 40 & 41
 SECTION TWO
 SPRING FOREST SUBDIVISION
 NEAR GREENVILLE, S.C.
 SCALE 1" = 60' 9 NOVEMBER 1967

FILED
 GREENVILLE CO. S.C.
 NOV 10 4 56 PM 1967
 OLLIE JAMNsworth
 F.M.C.

13719

504
 VVV-103

CAROLINA ENGINEERING & SURVEYING CO.
 GREENVILLE, S.C.