


Plat Book-XXX-Page 41A

41

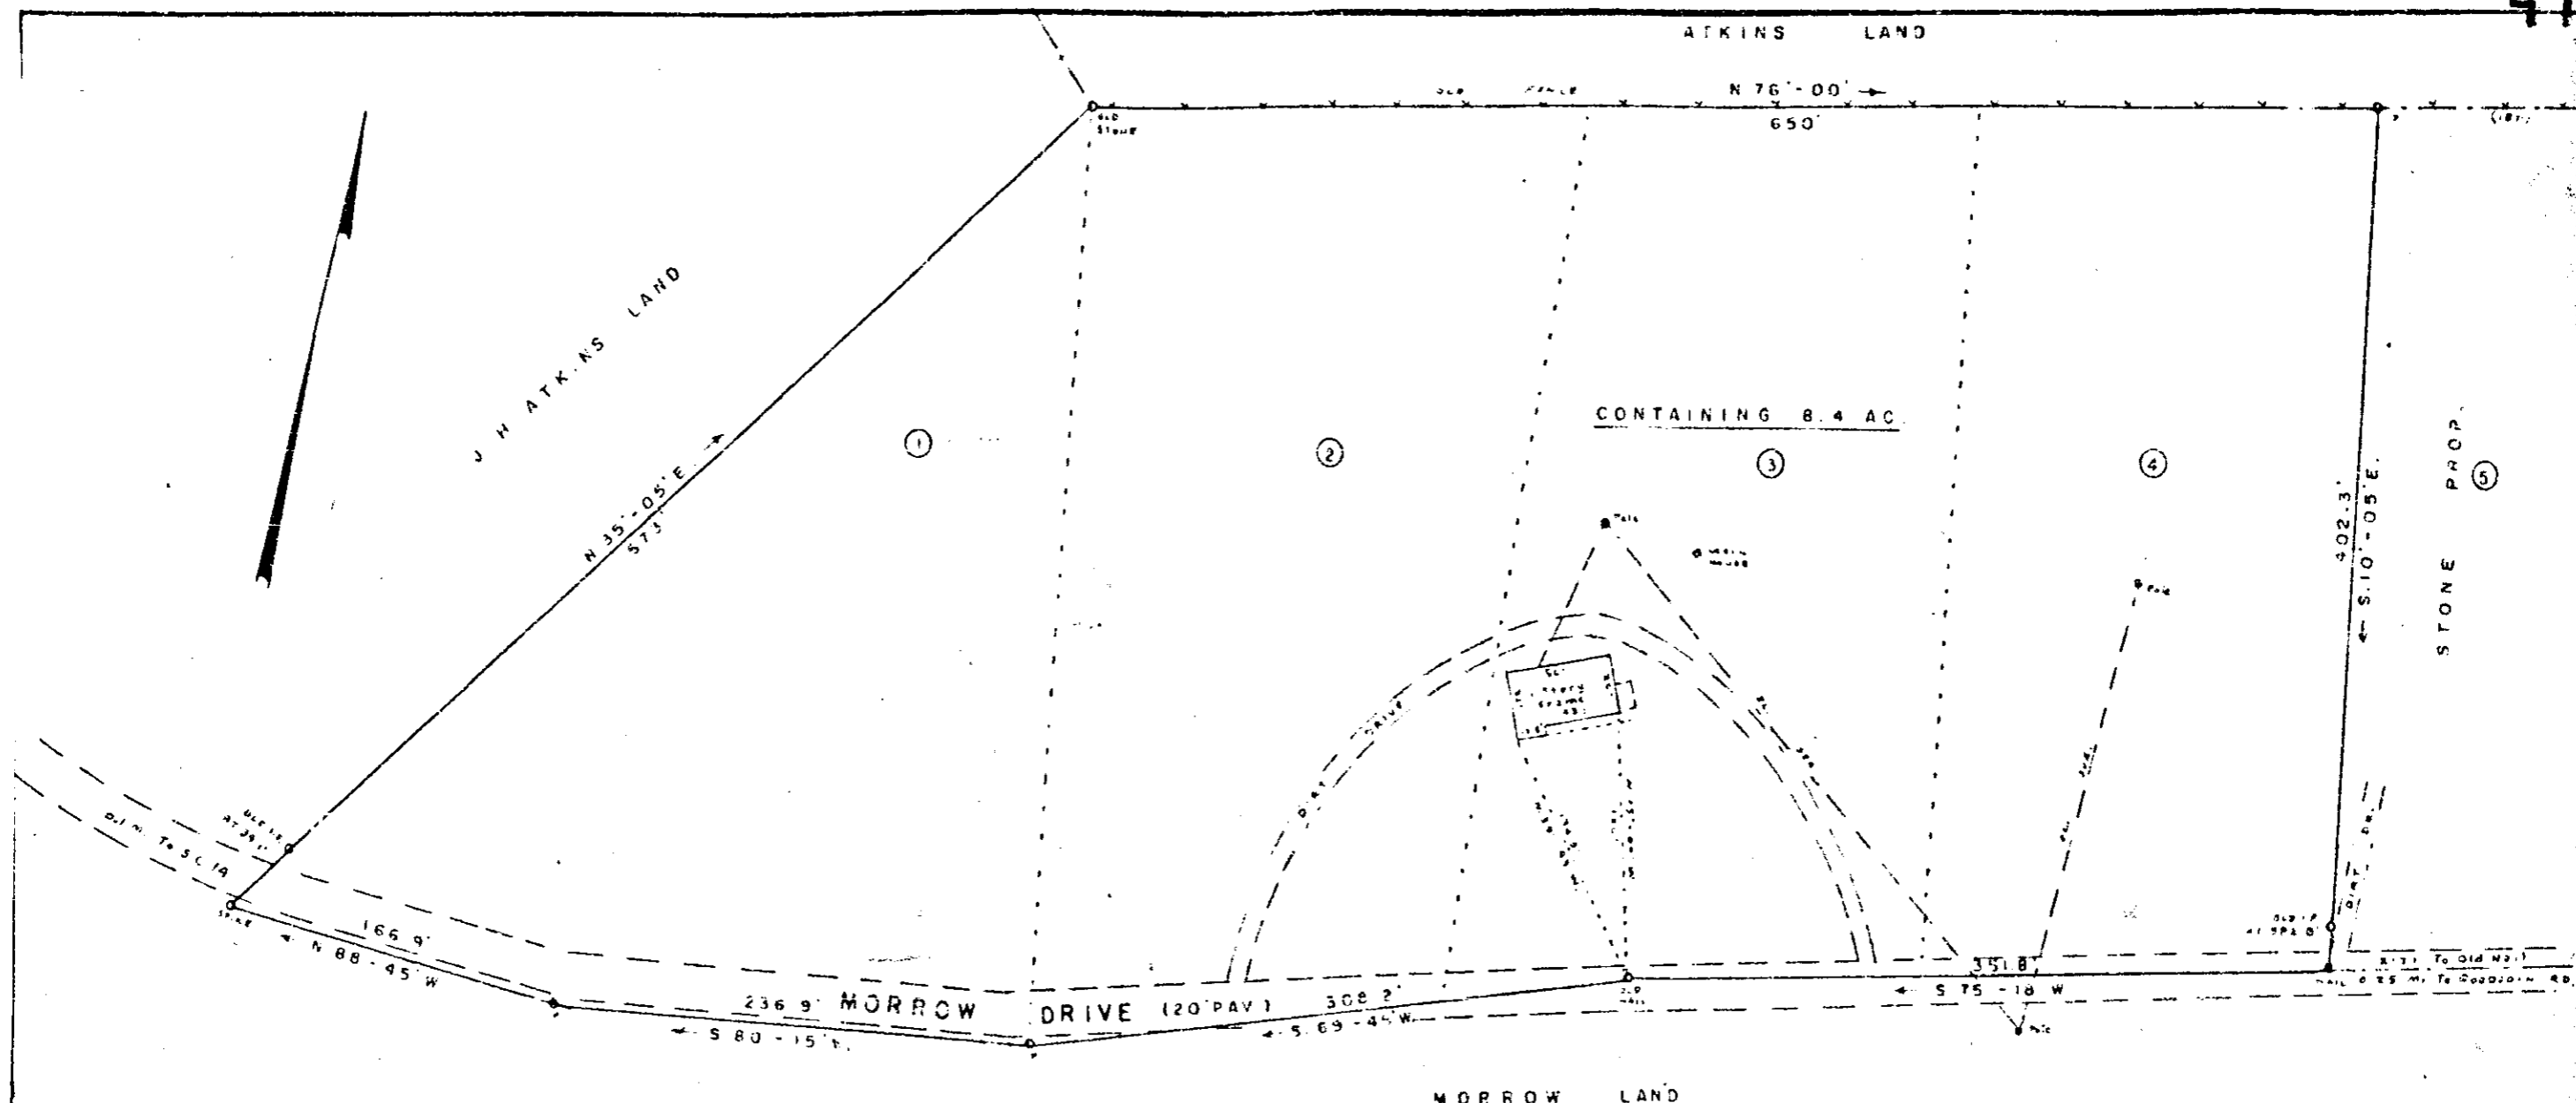

#22463 Filed Feb 26 day of Feb 1968
 And Recorded in Vol XXX Page 41A at 3:51 P.M.
 Ole O'Connell
 Register Merrie Conroy and Greenville County, S. C.

SURVEY FOR
JOE ALLEN KUYKENDALL

16 SOUTH OF GOWENSVILLE, S. C.
 BEING LOTS 1, 2, 3 AND 4 SHOWN ON SURVEY OF LAND FOR A WALTER BRASACK
 MADE BY J Q BRUCE AUGUST 31, 1955 AS RECORDED IN PLAT BOOK 00 - PAGE
 158 DEED REFERENCE: 594 - PAGE 253
 GREENVILLE COUNTY, S. C.

Scale 1" = 100' February 17, 1968

THIS IS TO CERTIFY THAT ON THE ABOVE DATE I SURVEYED THE PROPERTY
 HEREOF AND THE LINES ARE AS SHOWN, THAT THE BUILDINGS OR WALLS DO
 NOT ENCRANCH ON ADJOINING PROPERTY AND THAT THE BUILDINGS OR WALLS
 ON ADJACENT PROPERTY DO NOT ENCRANCH ON THIS.

SIGNED: J. R. Smith
 Reg. L. S. Spartanburg, S. C.

XXX-41

See 507 22163

FEB 20 3 51 PM 1968
 OLIE ANN SWEETH
 CLERK