


# Plat Book-XXX-Page 61

#2460 Filed This 14 day of March 1968  
 And Recorded in Vol. XXX Page 61 at Hill, N.  
*Clie Garnworth*  
 Register Merce Conveyance Greenville County, S. C.

FILED  
 GREENVILLE CO. S. C.  
 MAR 14 4 11 PM 1968  
 CLIE GARNWORTH  
 R.R.C.

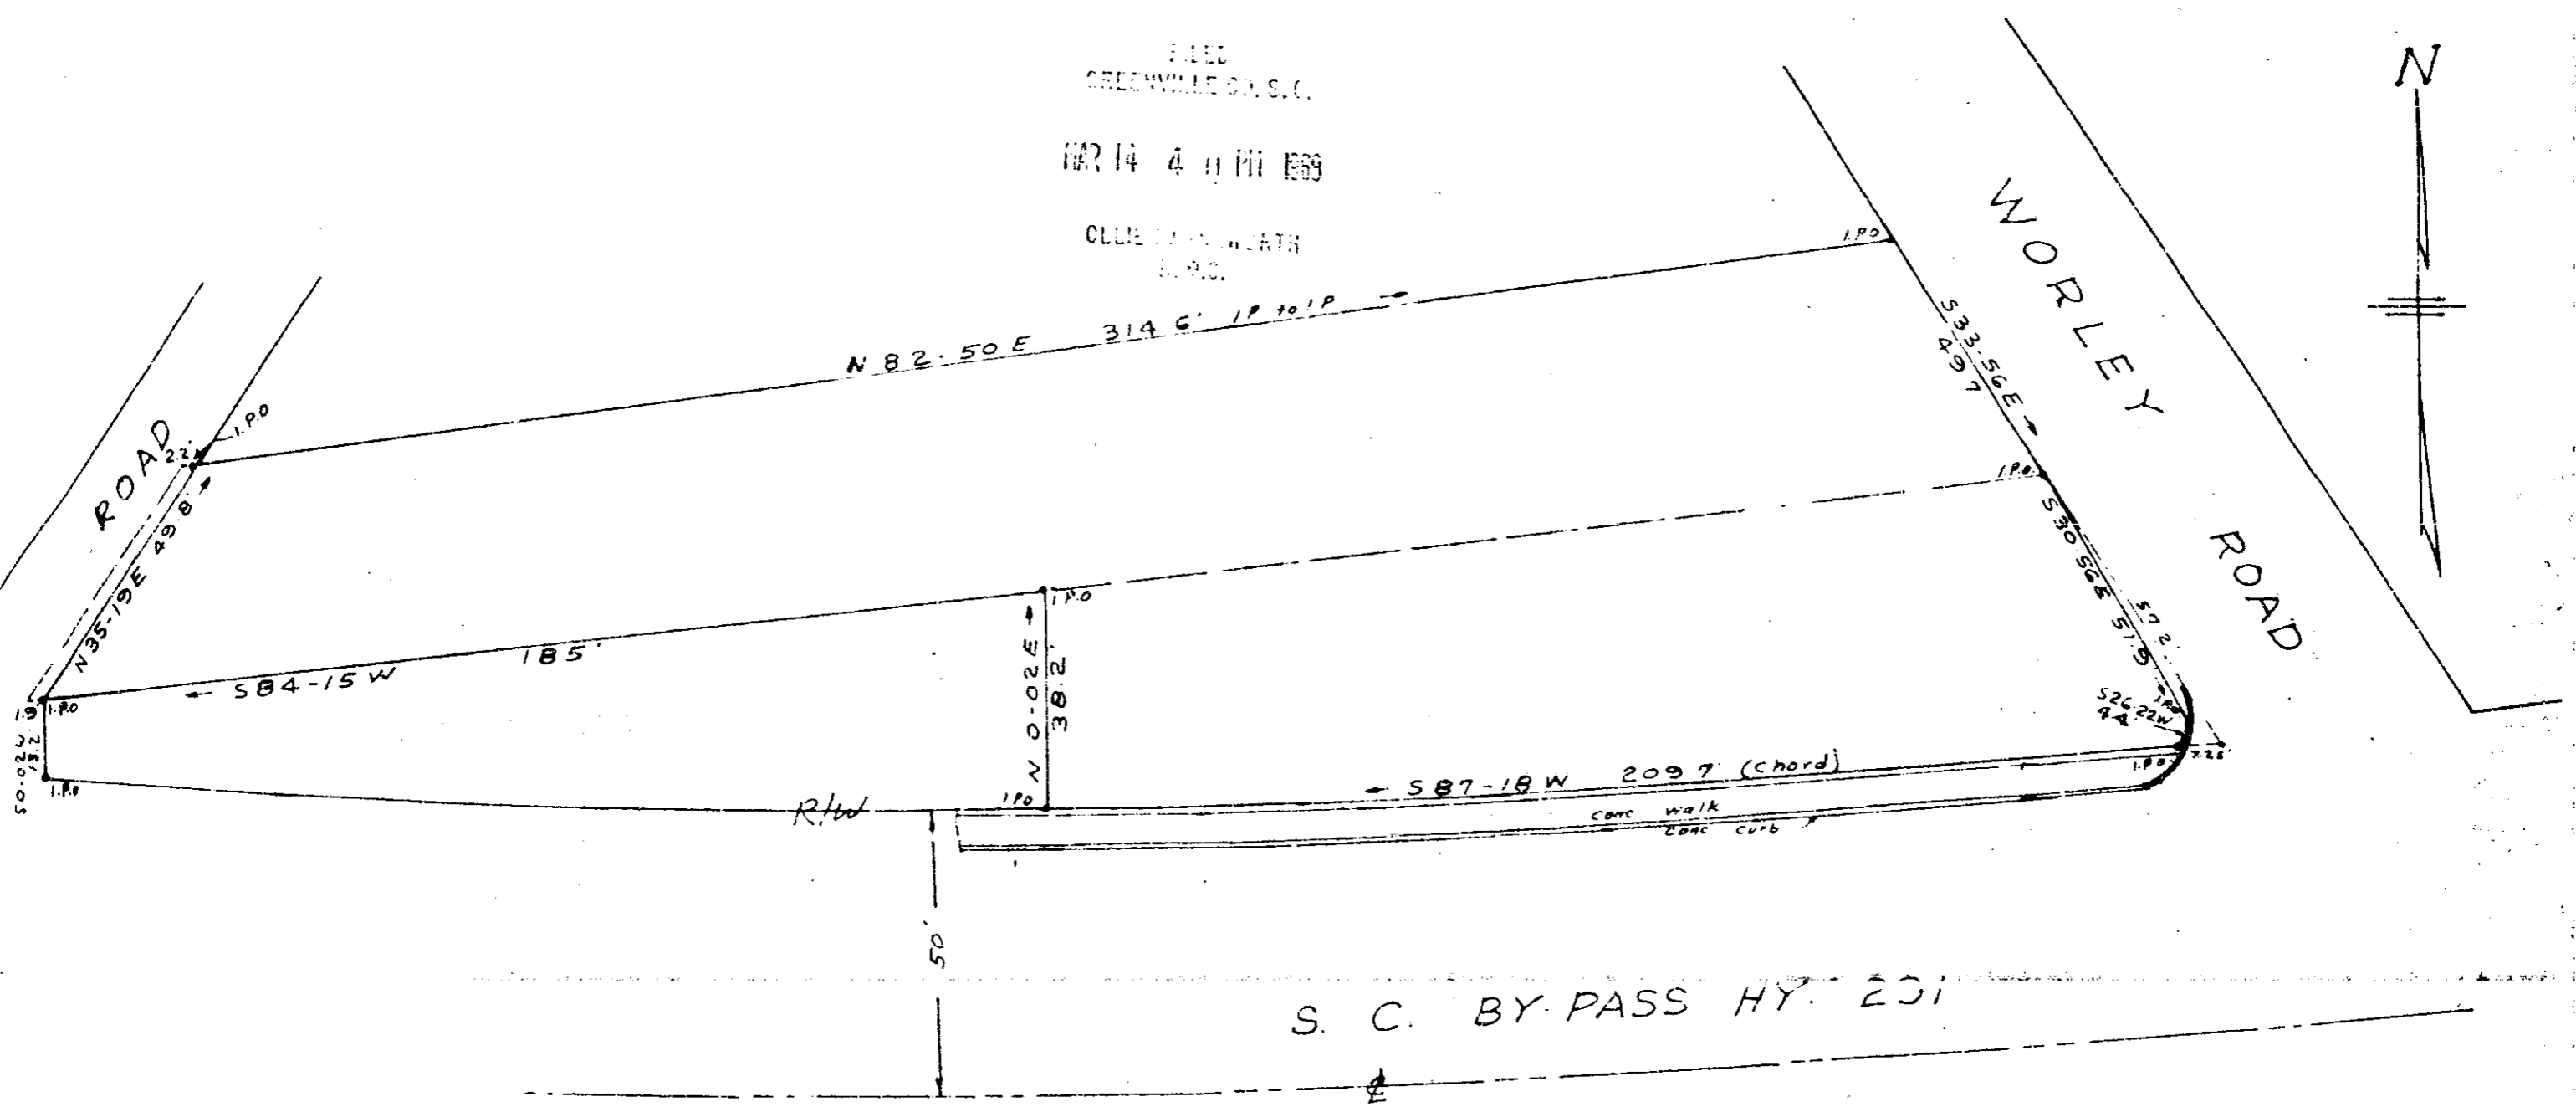

MAR 14 1968

REF: Plat of "B. F. Bowers" Prop by J. Mac. Richardson  
 Reg. L.S. Recorded in plat book "PP" of page 137

PROPERTY OF  
**DR. CARROLL V. BING, JR.**

NEAR GREENVILLE S.C.

SCALE 1"=30' MAR 9, 1968

C.O. Piddell - Reg. L.S. 1347

24060

FB. A-68 XXX-61