


#24609 Filed This 21 day of March 1968

And Recorded in Vol. XXX Page 75 at 8:14 P.M.

Ollie Jamsworth

Register Mesme Conveyance Greenville County, S. C.

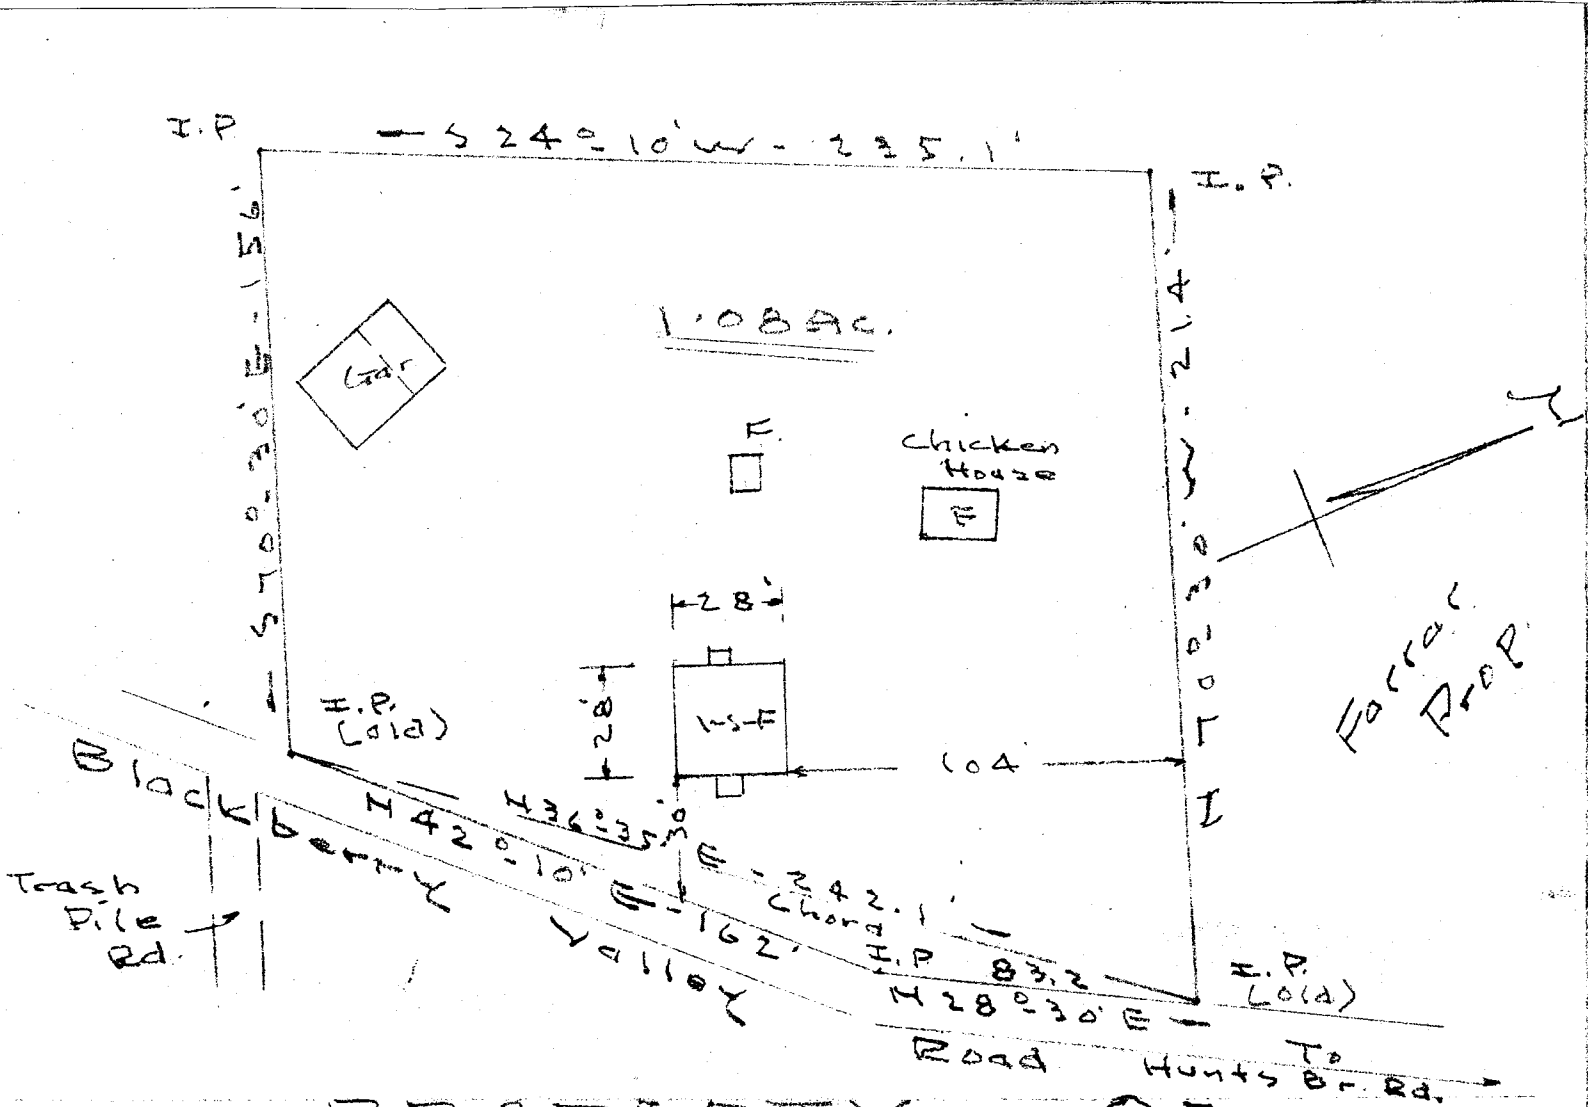

PROPERTY OF
 HASKELL C. HAND
 Blackberry Valley Rd. Greenville Co.
 Scale 1" = 50' - Oct. 16-59

This is to certify that on the 16th. day of October, 1959. I surveyed the property shown on this plat, located on Blackberry Valley Road--Greenville Co., South Carolina, and that the property lines, walls and buildings are as shown hereon; that the buildings located on said lot do not encroach or project on adjacent streets or property, and that no adjacent buildings, walls, encroach or project on said premises.

FILED
 GREENVILLE CO. S. C.

MAR 21 8 14 AM 1968

OLLIE JAMSWORTH
 R.M.S.

J. C. Hand
 Registered Land Surveyor.

XXX-75

504

24609

75