



PLAT BOOK - PAGE 8 A

#24615 Filed This 21 day of March 1968
 And Recorded in Vol. XXX, Page 83 at 4:29 P.
Ollie Sammons
 Register Master Conveyance Greenville County, S. C.

3.10 Stamp Permit # 13160

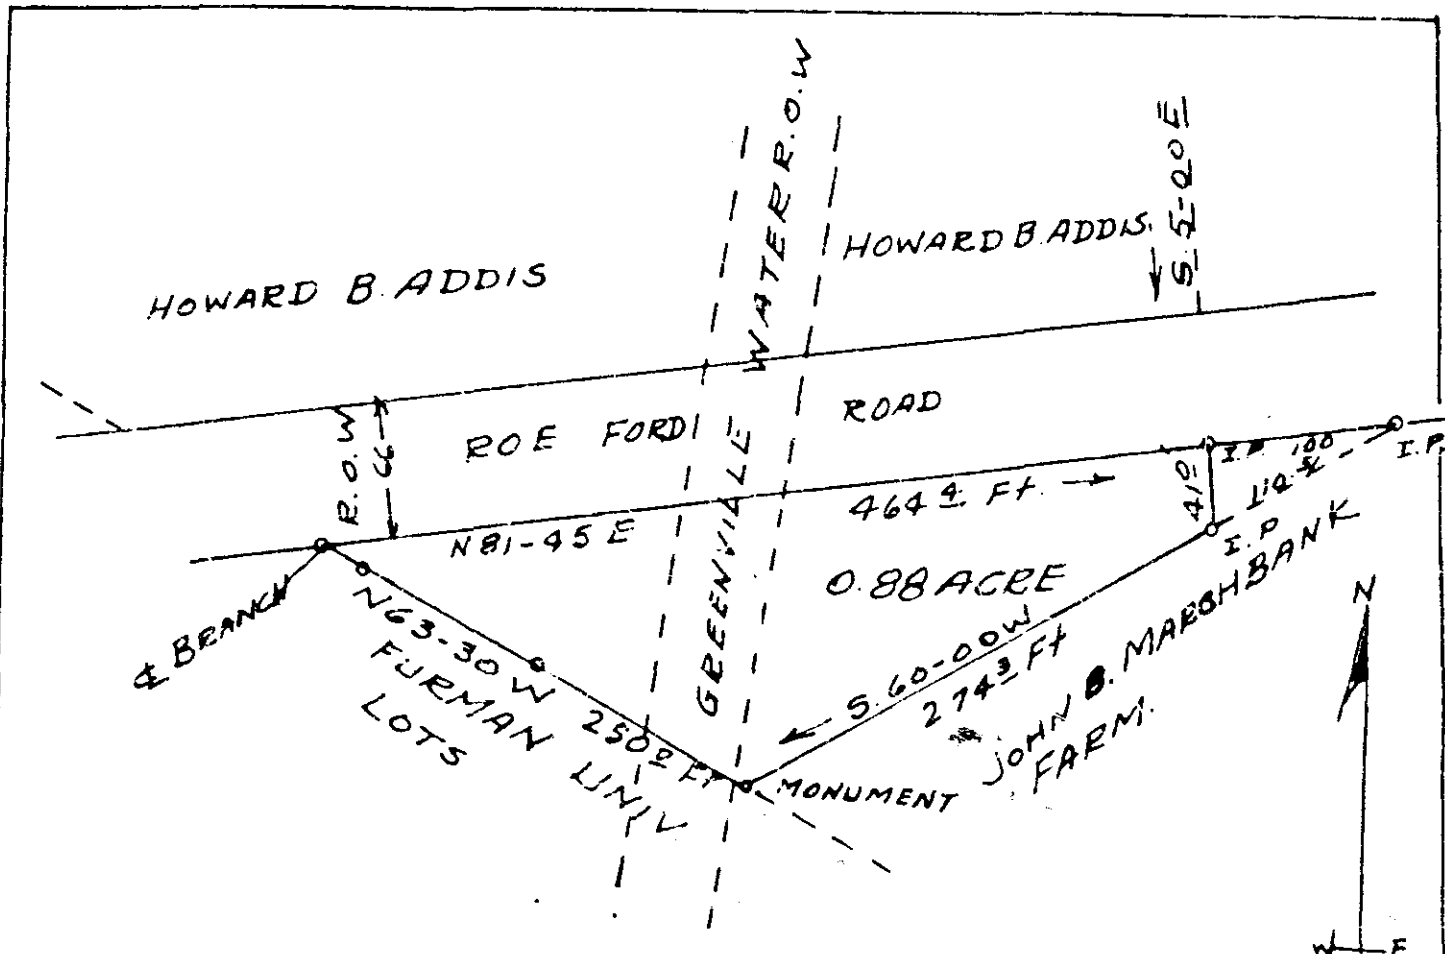

PLAT OF PROPERTY OF
 HOWARD B. ADDIS
 SOLD TO
 W. K. HIGHTOWER
 FRANCES P. HIGHTOWER
 PARIS MT. TWP. GREENVILLE CO.
 SOUTH CAROLINA
 AUG 1, 1967

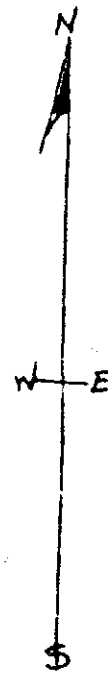

FILED
 GREENVILLE CO. S.C.
 MAR 21 4 19 PM 1968
 OLLIE SAMMONS
 REG. M.C.

SURVEY BY
Terry V. Dill
 Reg. C.E. & L.S. #104

SCALE 1" = 100 FT
 MAGN. APRIL 1952

XXV-23

MAR 21 1968

507

21615