


#24731 Filed This 22 day of March 1968  
 And Recorded in Vol. XXX Page 85 at 11:32 A.M.  
 Ollie Farnsworth  
 Register Marine Conveyance Greenville County, S. C.

This is a compiled Plat taken from Survey  
 by; Carolina Engineering Co. Dated : Nov.  
 4, 1964

I hereby certify that the measurements as shown on  
 this plat are correct and there are no projections  
 or encroachments other than shown

Walter Pickell Jr. CEC

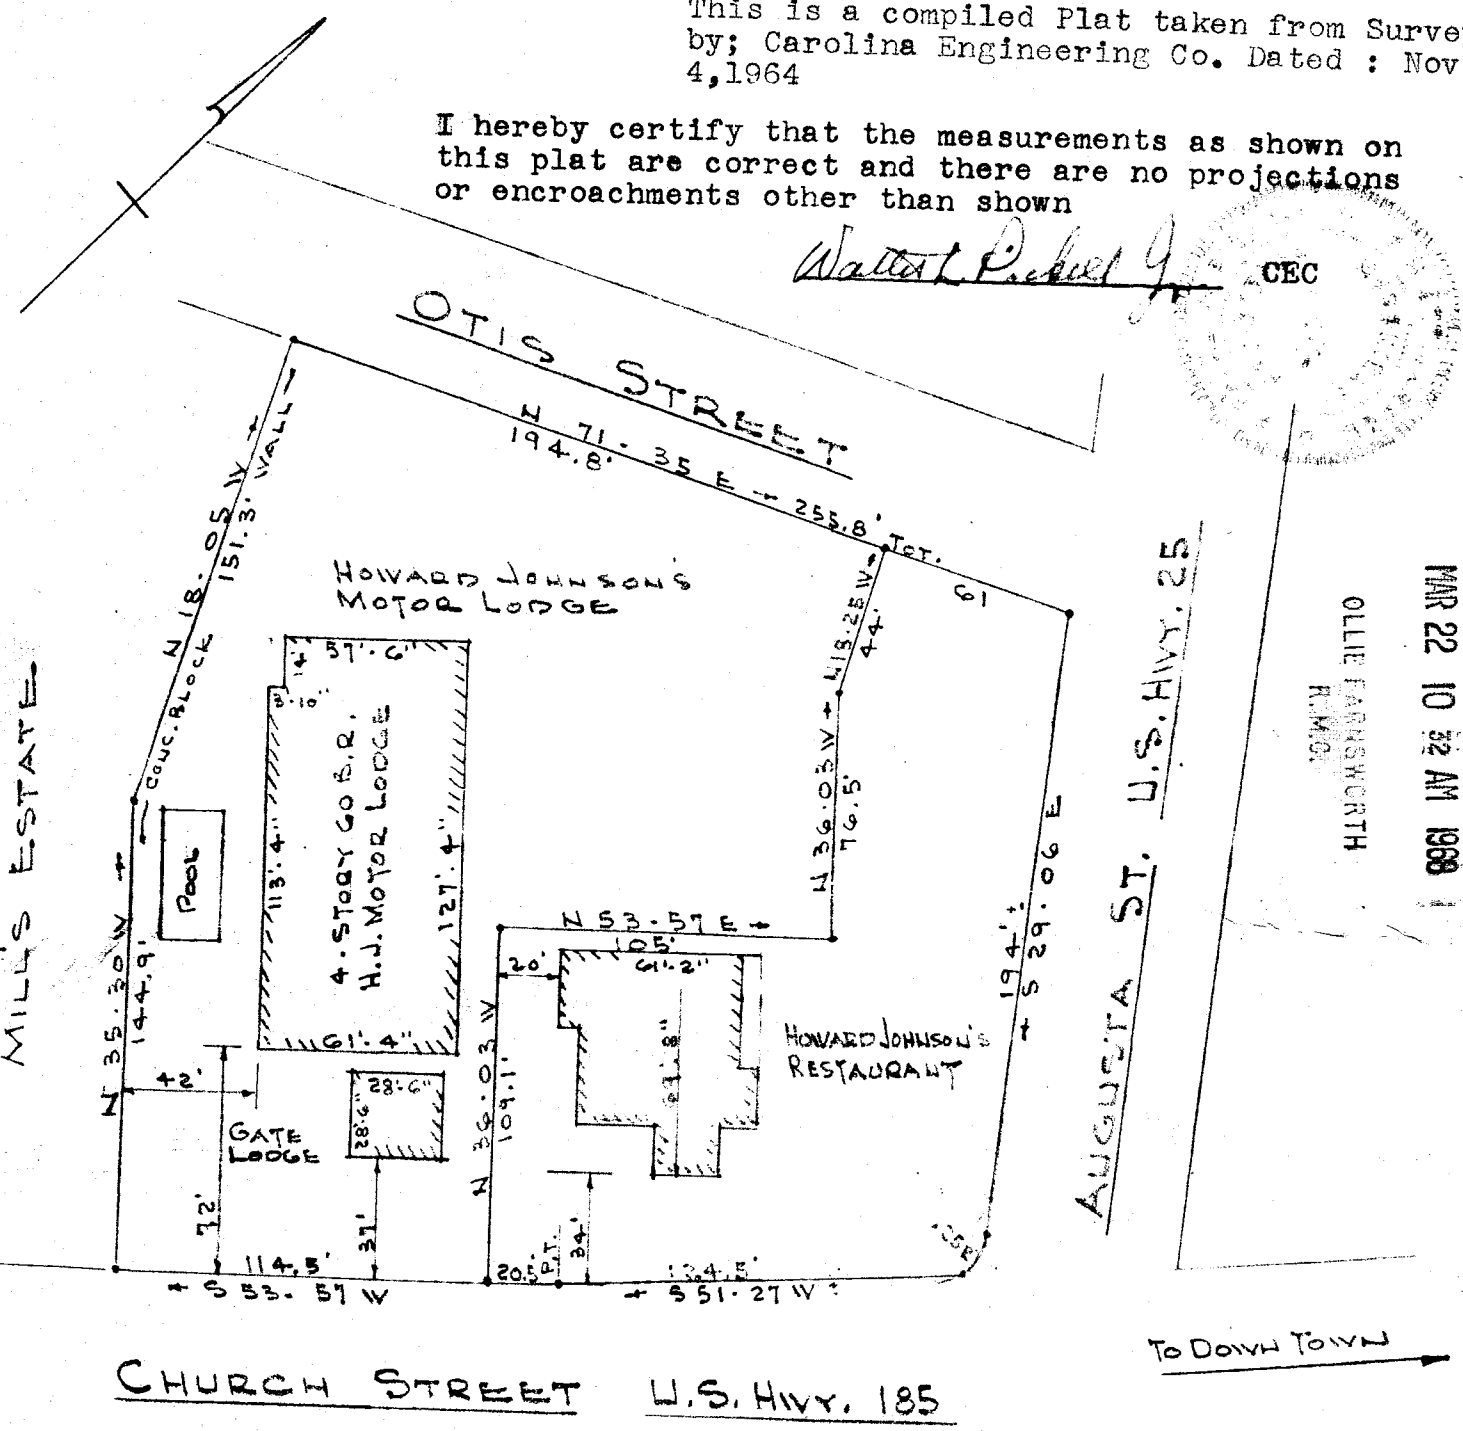

MAR 22 10 32 AM 1968  
 OLLIE FARNSWORTH  
 R.M.M.C.

To Down Town →

Plat showing Property Leased to:  
 JAMES B. LITTLE  
 Located in the City of Greenville, South Carolina  
 Now or Formerly Property of James P. and Otis P. Moore  
 Scale: 1" = 60' Date: December 19, 1967  
 Pickell & Pickell and Associates  
 Consulting Engineers  
 Greenville, South Carolina  
 Revised: March 20, 1968 to show buildings

XXX-85 24731

85