

#27097 Filed This 18<sup>th</sup> day of April 1968

And Recorded in Vol. XXX Page 119 at 11:53 M


Ollie Farnsworth

Register Mesme Conveyance Greenville County, S. C.

APR 18 11 53 AM 1968

OLLIE FARNSWORTH  
R.M.D.

EC = ERROR OF CLOSURE  
1:6200  
THIS MEETS REQUIREMENTS  
OF SOUTH CAROLINA.  
R.M. Clayton, L.S. #1834  
REGISTERED IN STATE OF  
SOUTH CAROLINA.

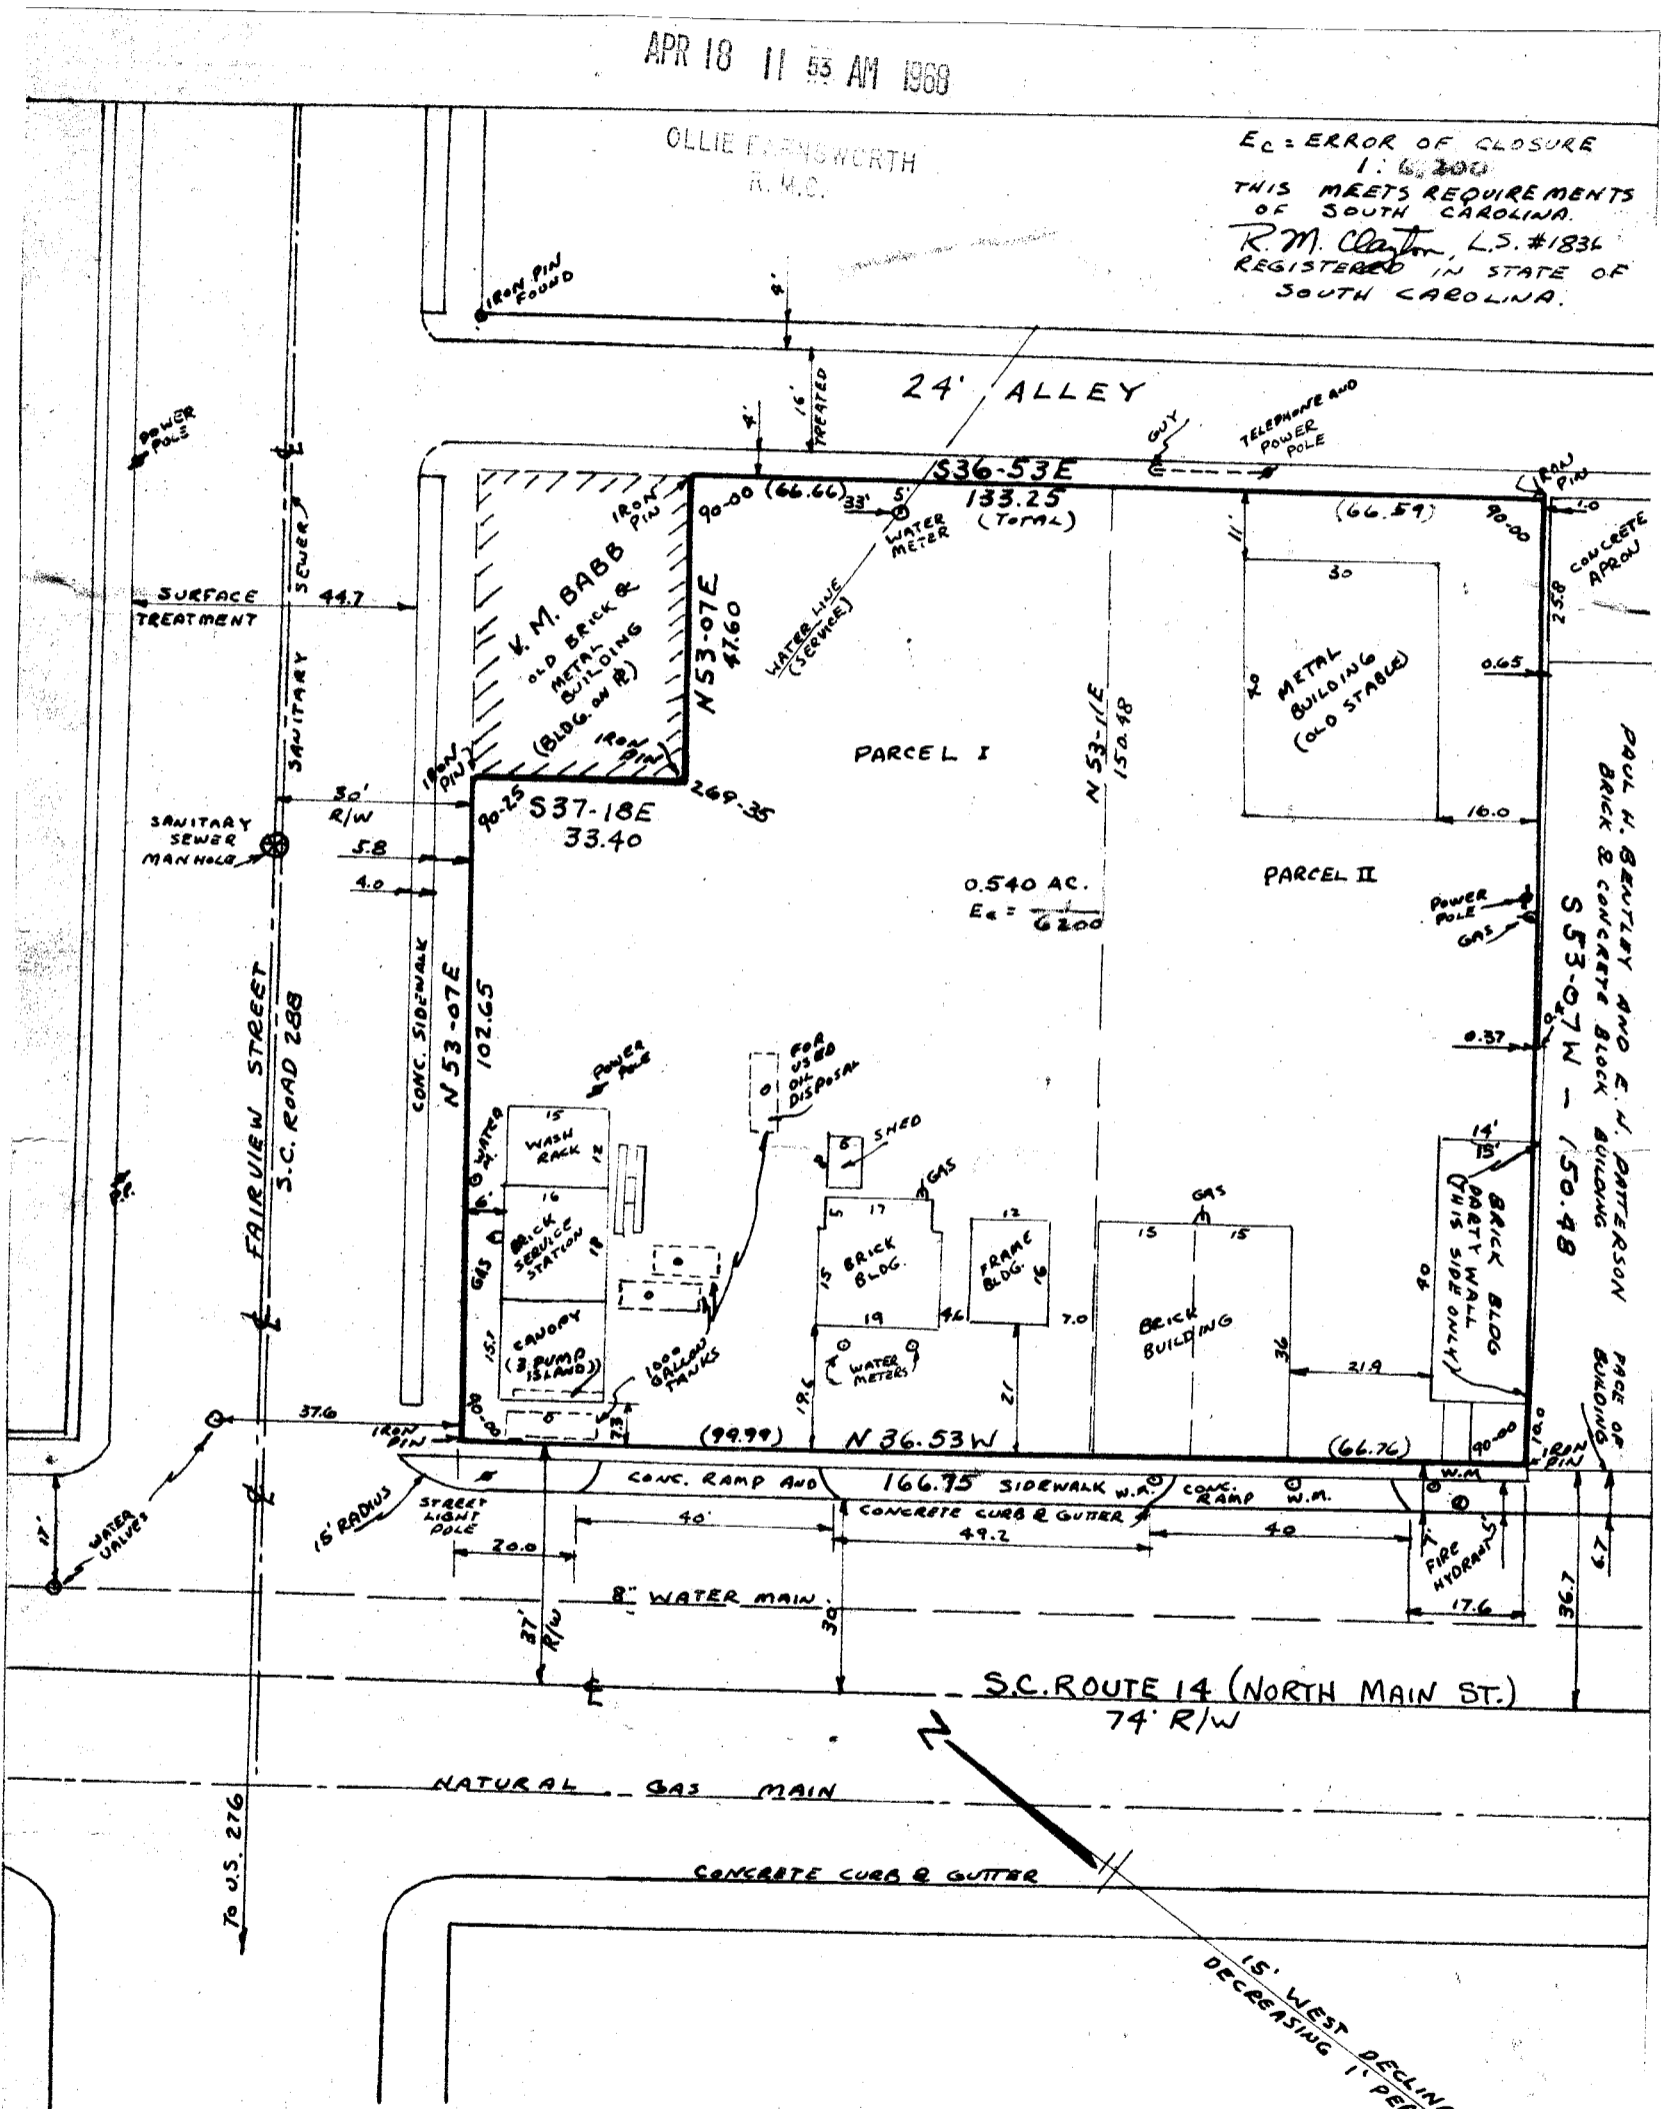

# GULF OIL CORPORATION

LOCATED AT SOUTH EAST CORNER OF NORTH MAIN STREET AND FAIRVIEW STREET, IN CITY OF FOUNTAIN INN, GREENVILLE COUNTY, SOUTH CAROLINA.

SCALE: 1"=30'

7-29-67

R.M. Clayton, L.S. # 1834  
REG. IN S.C.  
103 CRESCENT DRIVE - LAURENS, S.C.

XXX-119 27097  
Jan 30 1968

55-28614

119