


#28642 Filed This 6 day of May 1968
 And Recorded in Vol. XXX Page 149 at 4:54 P.
 Ollie Jarneworth
 Register Merse Conveyance Greenville County, S. C.

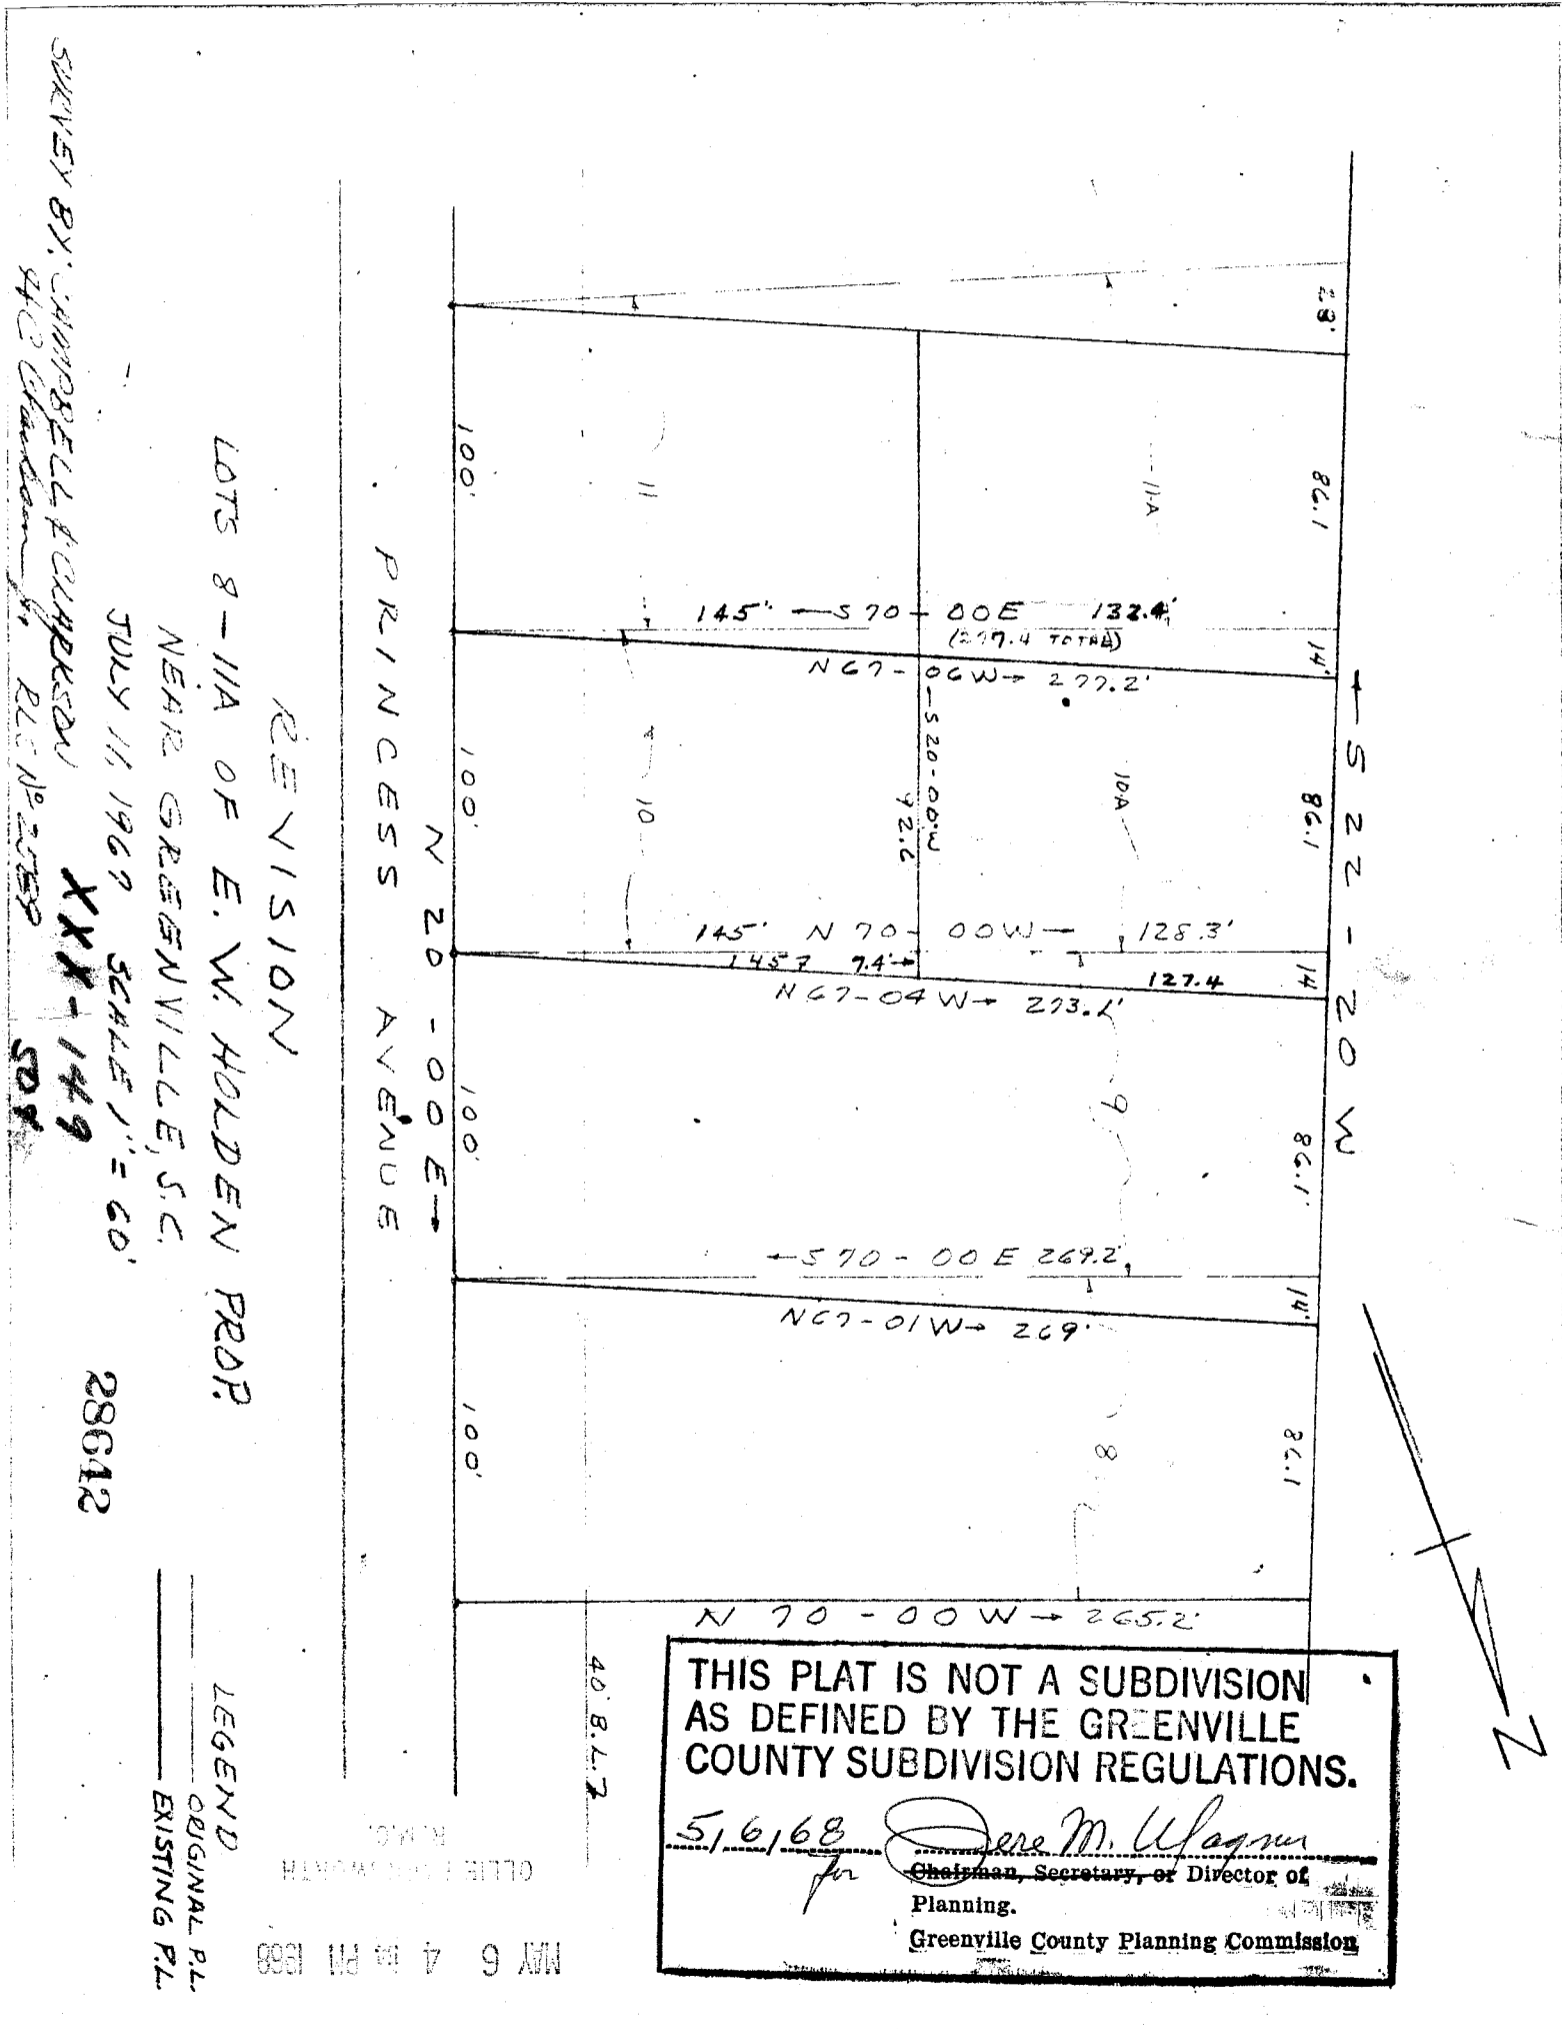

THIS PLAT IS NOT A SUBDIVISION
 AS DEFINED BY THE GREENVILLE
 COUNTY SUBDIVISION REGULATIONS.
 5/6/68 *Dere M. Wagner*
 Chairman, Secretary, or Director of
 Planning.
 Greenville County Planning Commission

MAY 6 4 54 PM 1968
 OLLIE JARNEWORTH
 R.M.C.

LEGEND
 ORIGINAL P.L.
 EXISTING P.L.

REVISION
 LOTS 8-11A OF E.W. HOLDEN PROP.
 NEAR GREENVILLE, S.C.
 JULY 11, 1967 SCALE 1" = 60'
 SURVEY BY: CAMPBELL & CLARKSON
 403 Charleston St. RLC No. 20589
 XXX-149
 SDY
 28642