
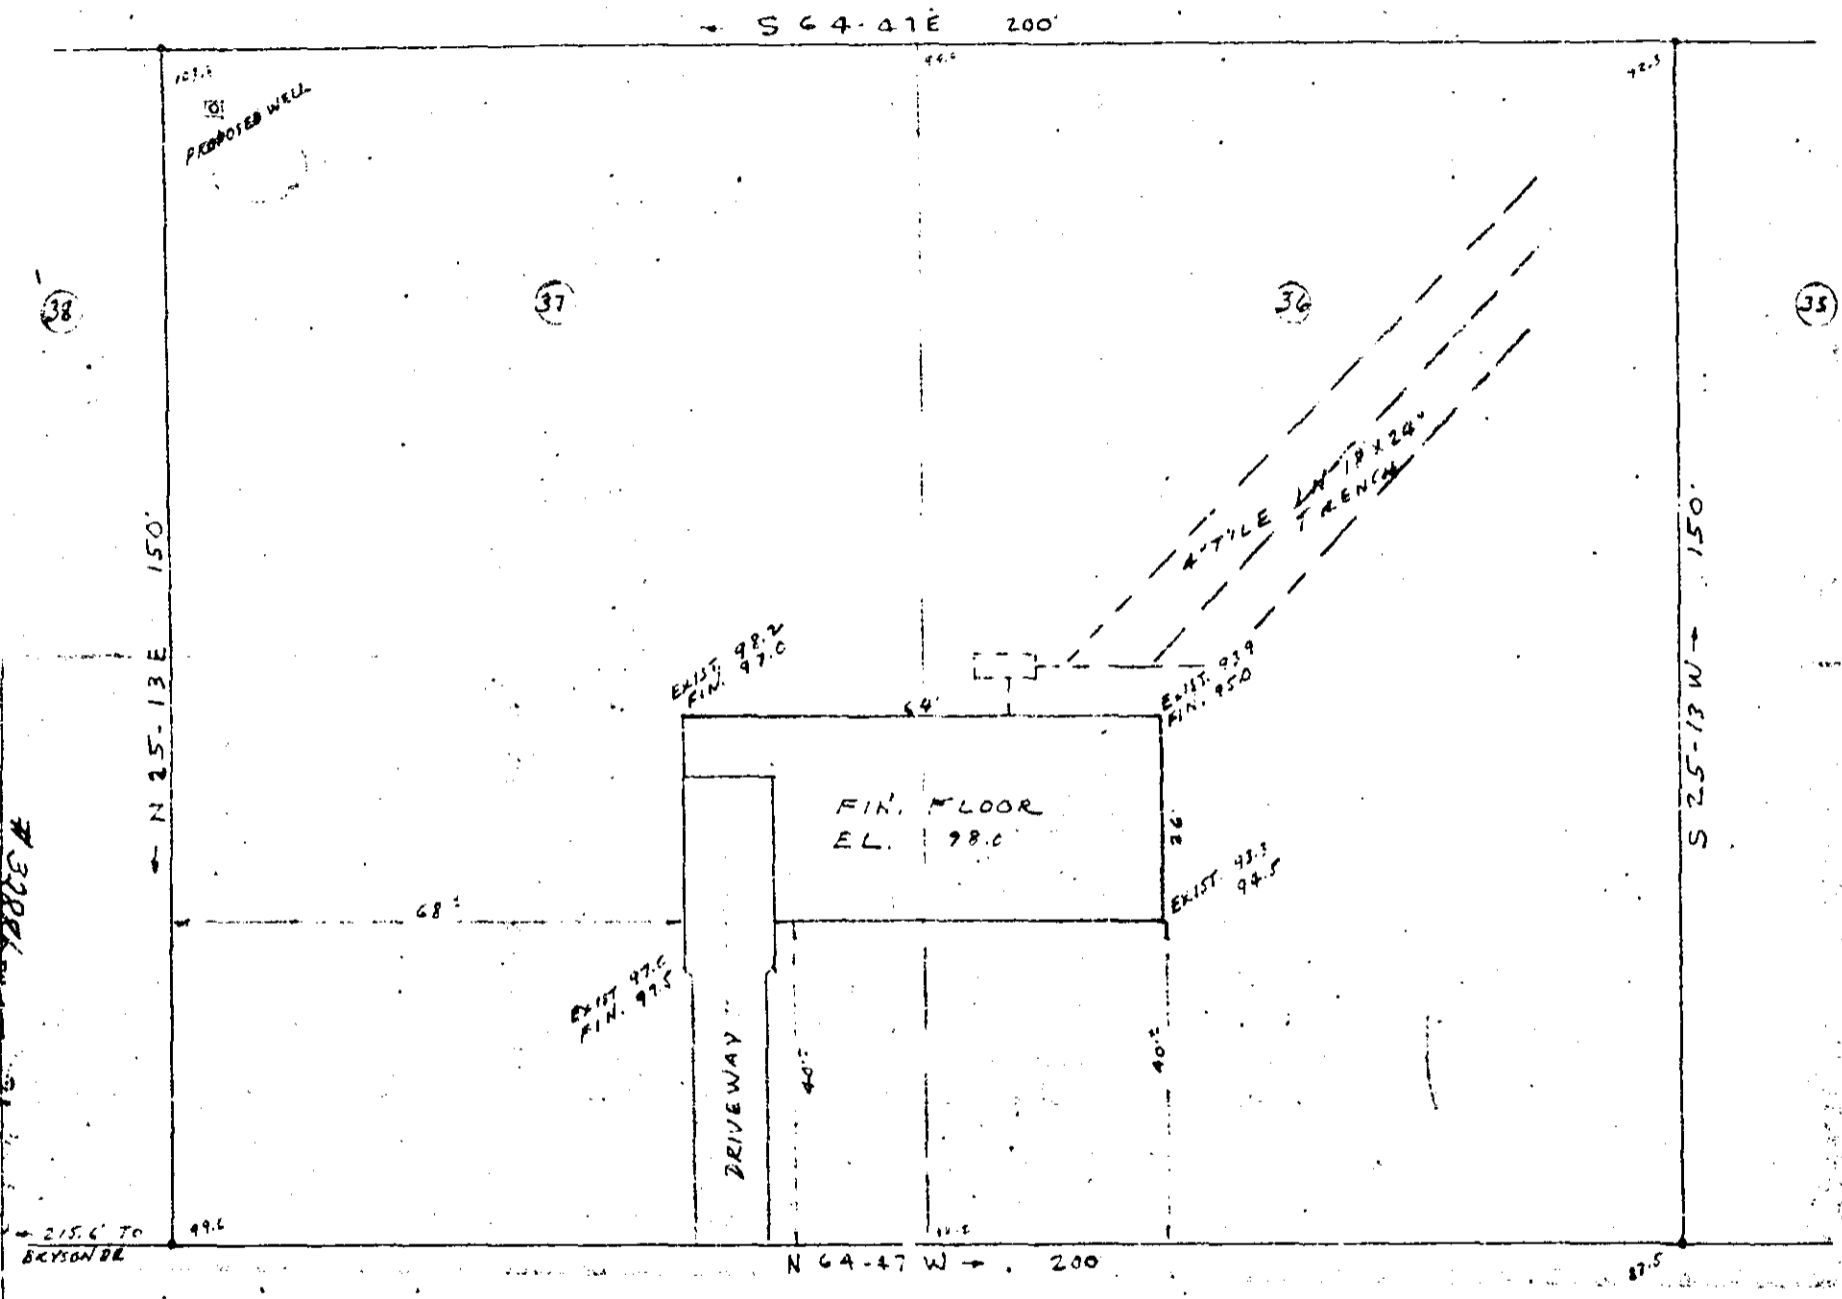


32886 - June 21, 1968

FILED
GREENVILLE CO., S.C.

JUN 21 2 11 PM 1968

OLLIE FAIRBANKS
R.M.S.

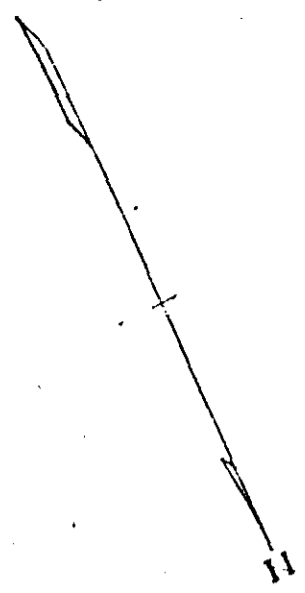

And Recorded in Vol. 49 of the
Register of Deeds for Greenville Co., S.C.
at 11:17 AM
June 21, 1968

LEAKE DRIVE

THIS IS A FOUNDATION SURVEY

LOT PLAN

LOT Nos. 36/37

LEAKE PROPERTY

FAIRVIEW TOWNSHIP

NEAR FOUNTAIN INN S.C.

SCALE 1" = 20' JAN. 27, 1968

PROPERTY - OF
JULIUS BARKLEY

THIS IS TO CERTIFY THAT ON JAN. 26, 1968
PERCOLATION TEST WAS MADE ON THIS PROPERTY
IN ACCORDANCE WITH M.P.S. RESULT OF TEST
SHOW AVERAGE RATE OF FALL TO BE 1" IN 12 MI.

BY: R. Campbell
Campbell & Clarkson R.E.S.

1/00

4-4-17