


Plat Book-YYY-Page 31 B

31

FILED
GREENVILLE CO. S. C.
JUN 18 10 02 AM 1969
OLLIE FAIRBORTH
R.M.S.

ELLIE H. FREEMAN

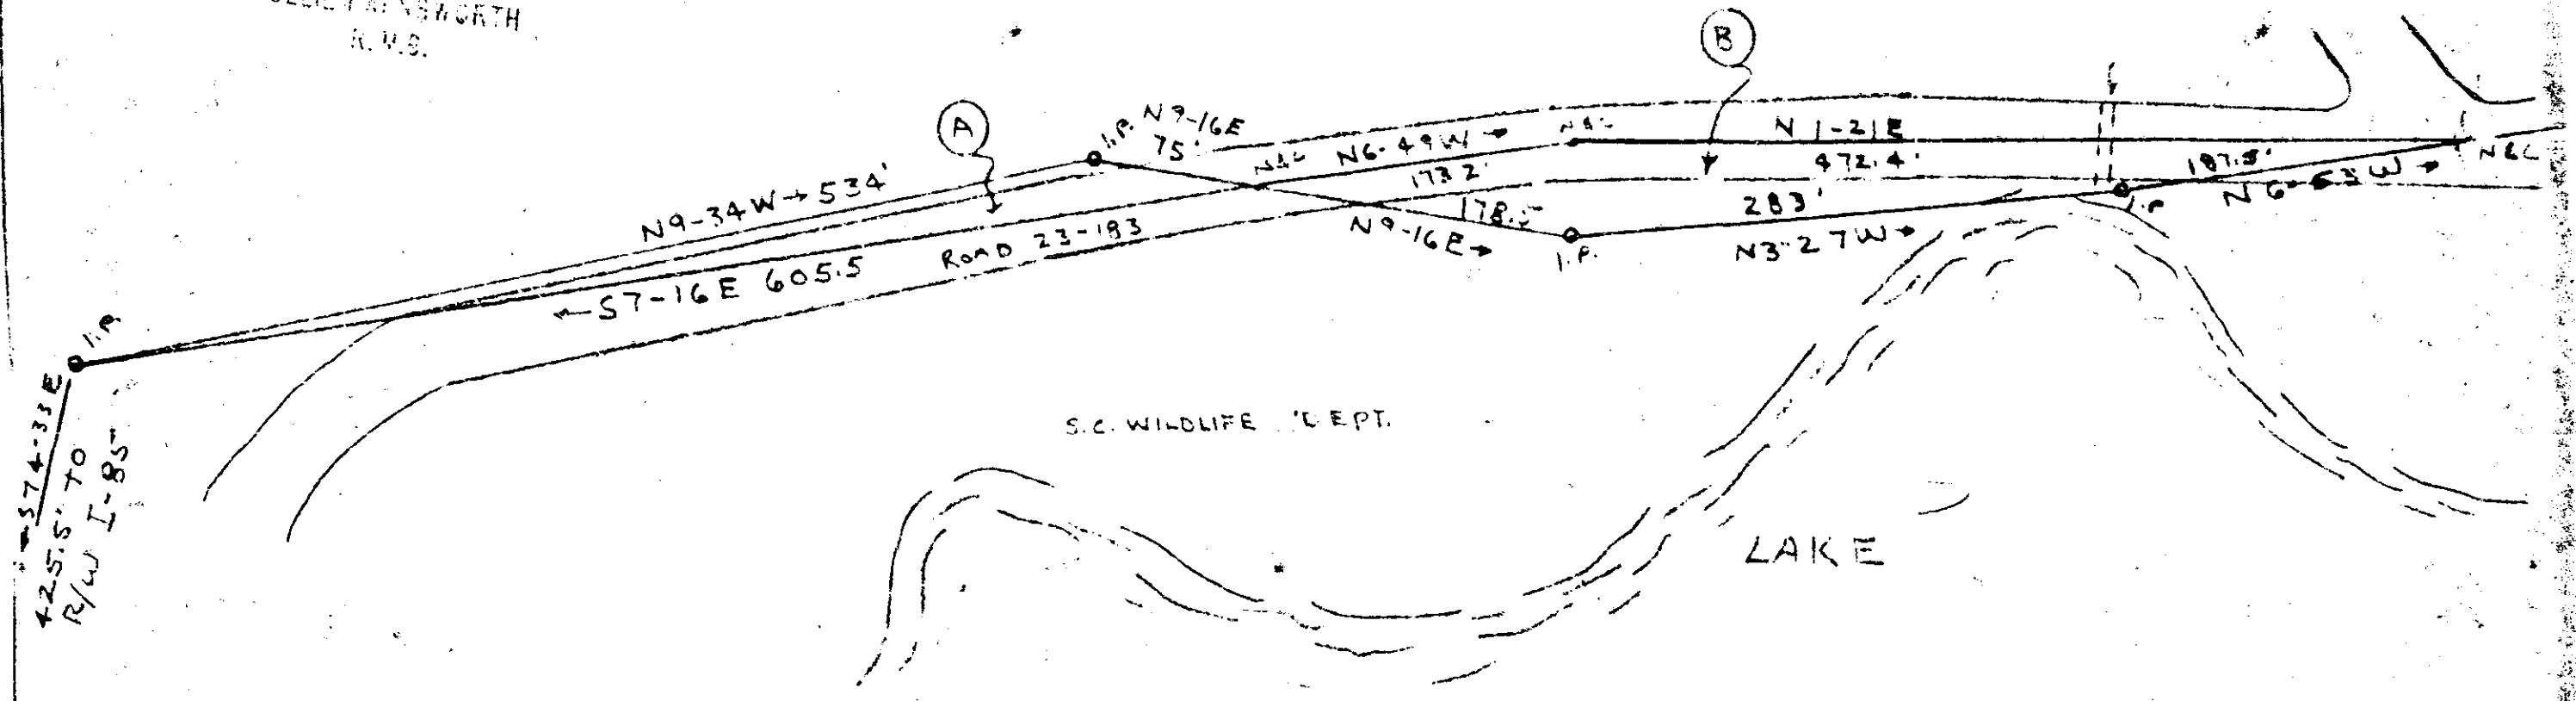

S.C. WILDLIFE DEPT.

LAKE

- (A) S.C. WILDLIFE DEPT. TO ELLIE H. FREEMAN
- (B) ELLIE H. FREEMAN TO S.C. WILDLIFE DEPT.

PROPERTY OF
ELLIE H. FREEMAN
S.C. WILDLIFE RESOURCES DEPT.

NEAR THE CITY OF GREENVILLE S. C.

WEBB SURVEYING & MAPPING CO.

SCALE 1"=100'

JUNE 7, 1967

CHARLES F. WEBB
REGISTERED
1577
LAND SURVEYOR
SOUTH CAROLINA

504
32609
yyy-31

June 19 68
 18th
 1944
 Ollie Fairborth
 Register Marie County Greenville County, S. C.