


# 538 Filed This 8 day of July 19 68  
 And Recorded in Vol. 444 Page 47 at 11:47 A.M.  
 Ollie Farnsworth  
 Register Name Conveyance Greenville County, S. C.

NO-174

WAYMAN WRIGHT  
 450/175

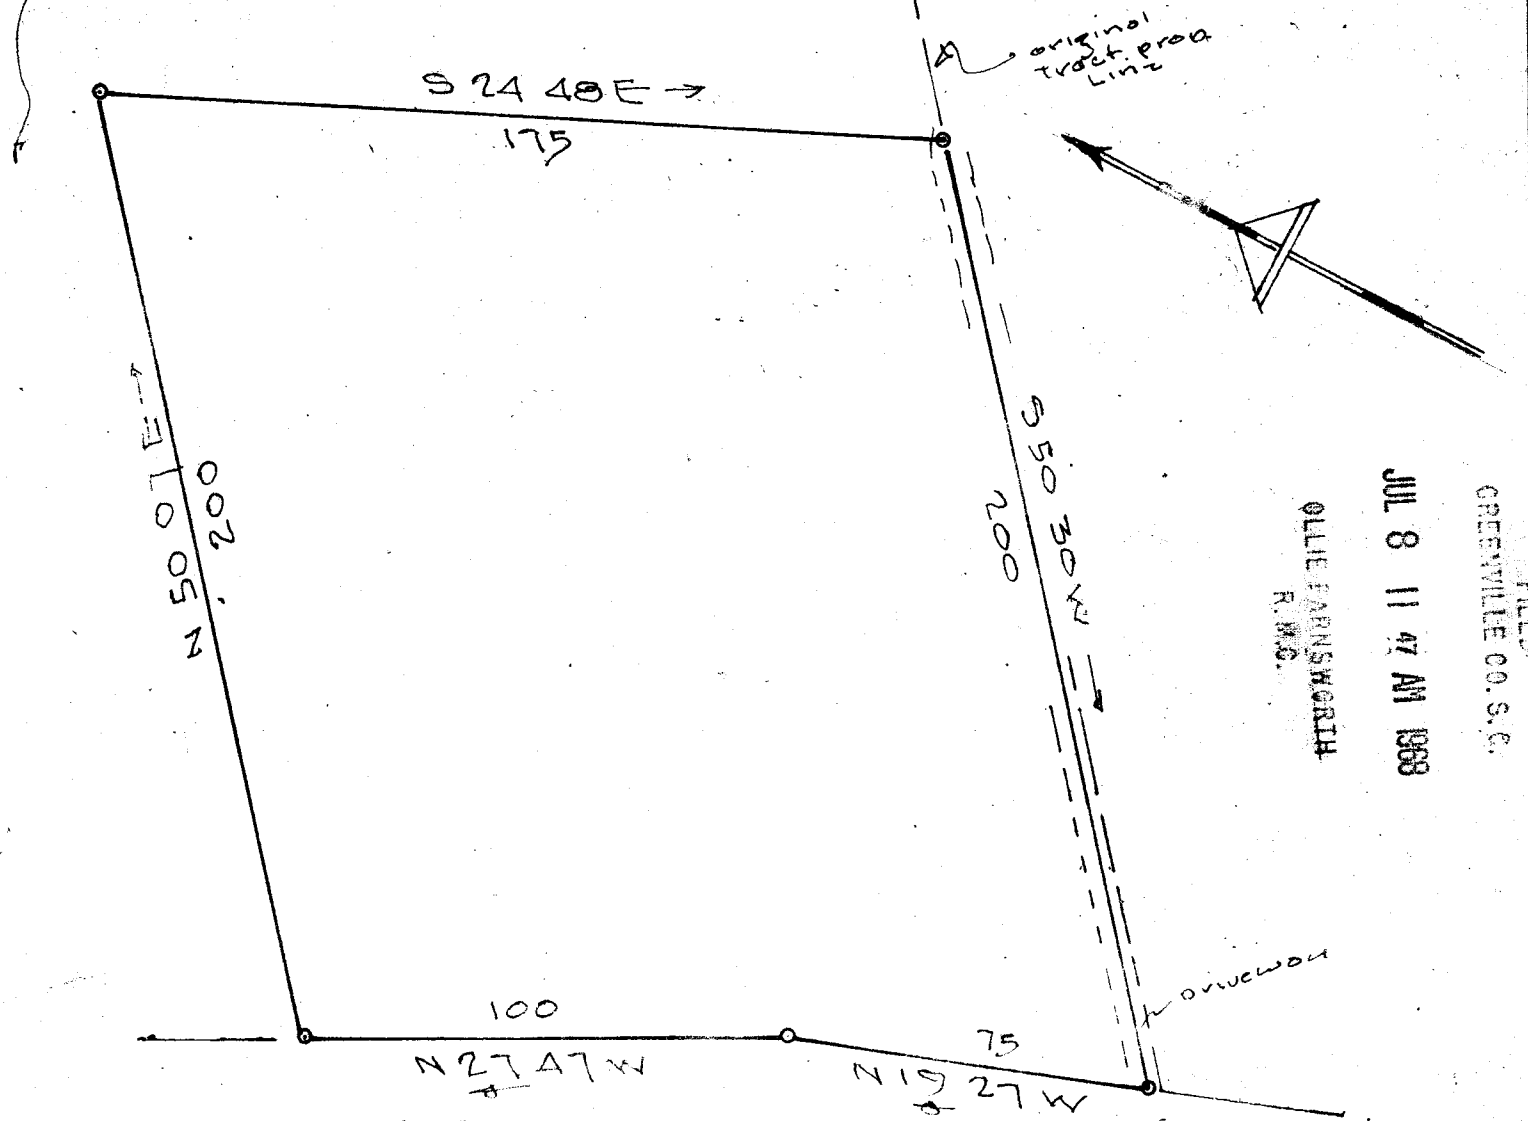

JUL 8 11 47 AM 1968  
 OLLIE FARNSWORTH  
 R.M.C.  
 GREENVILLE CO. S.C.

~~LAURA~~  
**LAUREL**  
 OR:

Correction made from the  
 original Plat.  
 This Sept. 24th. 1968.  
 Ollie Farnsworth, R.M.C.  
 W. Byrd Traylor, atty.

PROPERTY OF  
**CHARLES HAWKINS**  
**GREENVILLE COUNTY, S.C.**

Scale 1" = 40' JUNE 28, 1968

538

47