


# 1462 Filed This 17 day of July 19 68  
And Recorded in Vol. 914 Page 579 at 11:54 A.M.  
Ollie Farnsworth  
Register of Deeds Greenville County, S. C.

For corrective plat see plat Book 44 y. page 58

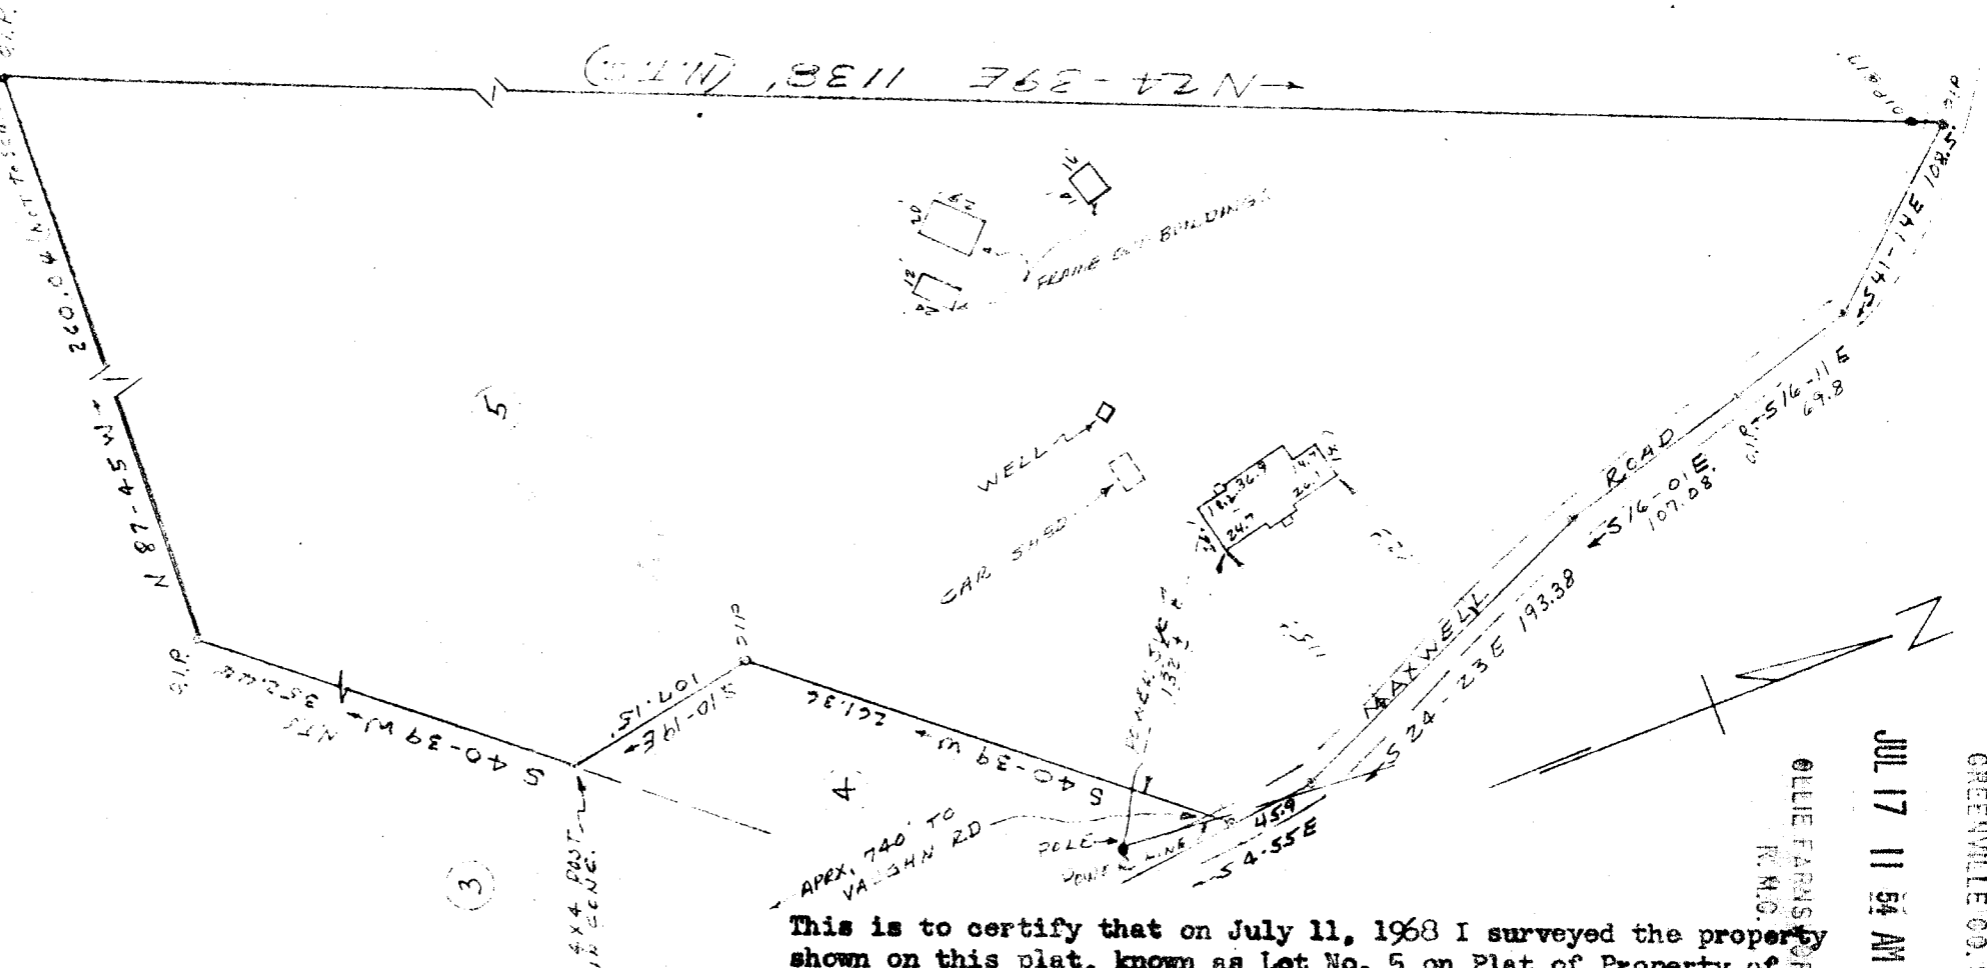

PROPERTY OF  
ROBERT D. MILKS  
& VIRGINIA MILKS  
NEAR GREENVILLE, S.C.  
JULY 11, 1968 SCALE 1"=100'

This is to certify that on July 11, 1968 I surveyed the property shown on this plat, known as Lot No. 5 on Plat of Property of J. B. Cox filed in RMC Office for Greenville Co. in Plat Book # at page 237, and that the property lines, walls and buildings are as shown hereon, and that the buildings located on said lot do not project nor encroach on adjacent streets or property, and that no adjacent walls or buildings project nor encroach on said lot, and that no utility lines cross this lot except as shown hereon.

Survey by Campbell & Clarkson  
H. C. Clarkson, Jr.  
S.C.R.L.S. No. 2599

1462

444-59

FILED  
GREENVILLE CO. S. C.  
JUL 17 11 54 AM 1968  
OLLIE FARNSWORTH  
REGISTER OF DEEDS