


# 1696 Filed This 19<sup>th</sup> day of July 1968  
 And Recorded in Vol 444 Page 17 at 3:56 P.M.  
 Ollie Hamworth  
 Register of Deeds - Greenville County, S.C.

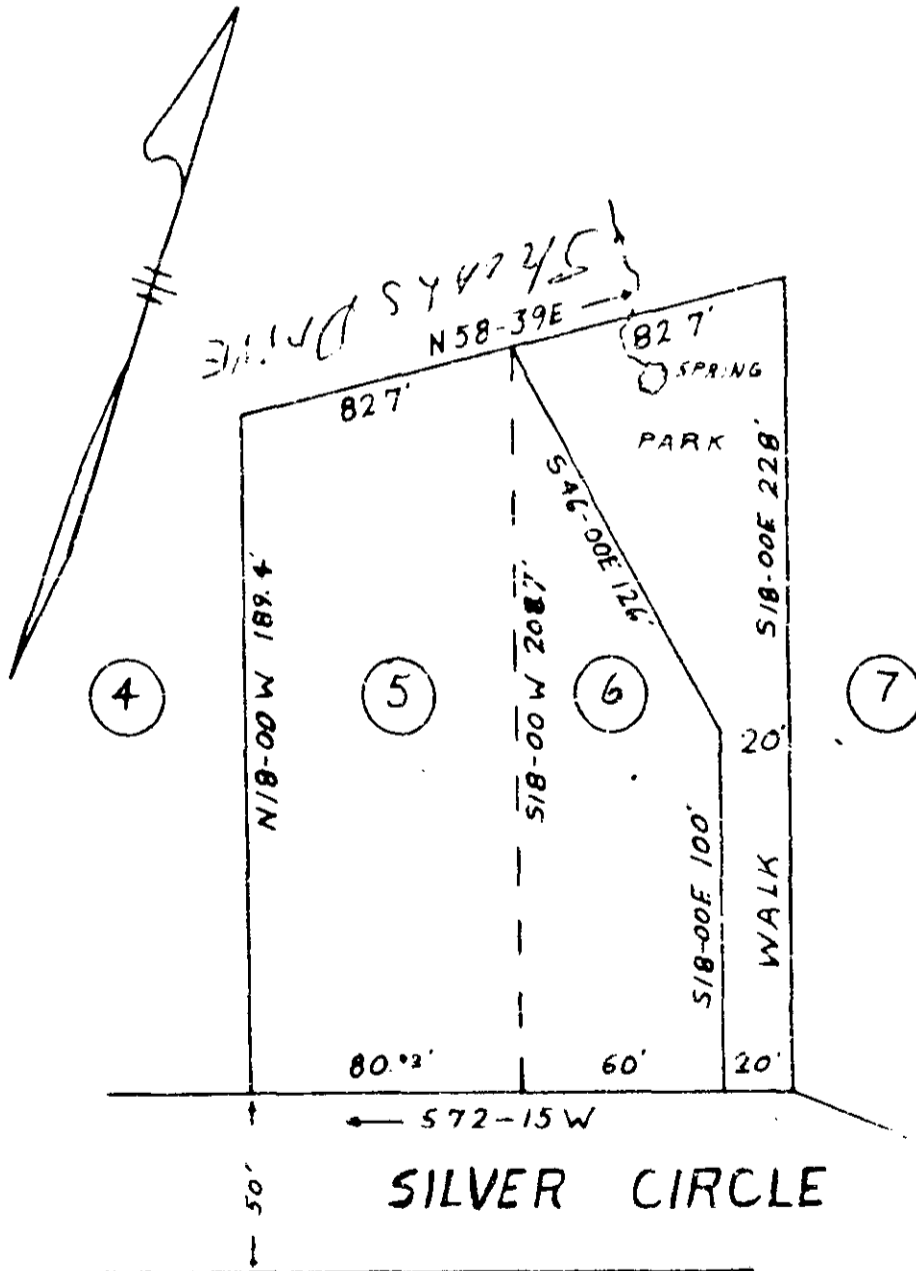

REVISION OF LOTS NO 5 & 6 OF  
**SILVER SHOALS**  
 CLEVELAND SOUTH CAROLINA  
 BY TERRY DILL AUG 1958  
 INFORMATION FOR PLAT BY ML JARRARD  
 JULY 1, 1968 SCALE 1"=50'  
 DRAWN BY J.M. KNIGHT

444-77  
 1696

Plate - 3016

FILED  
 GREENVILLE CO. S.C.  
 JUL 19 3 56 PM 1968  
 CLERK OF COURTS