


# 4491 Filed This 22 day of Aug. 1968  
And Recorded in Vol. 444 Page 131 at 12:24 P.  
Ollie Farnsworth  
Register Marine Commission Greenville County, S. C.

18 Fed S & L Ass.

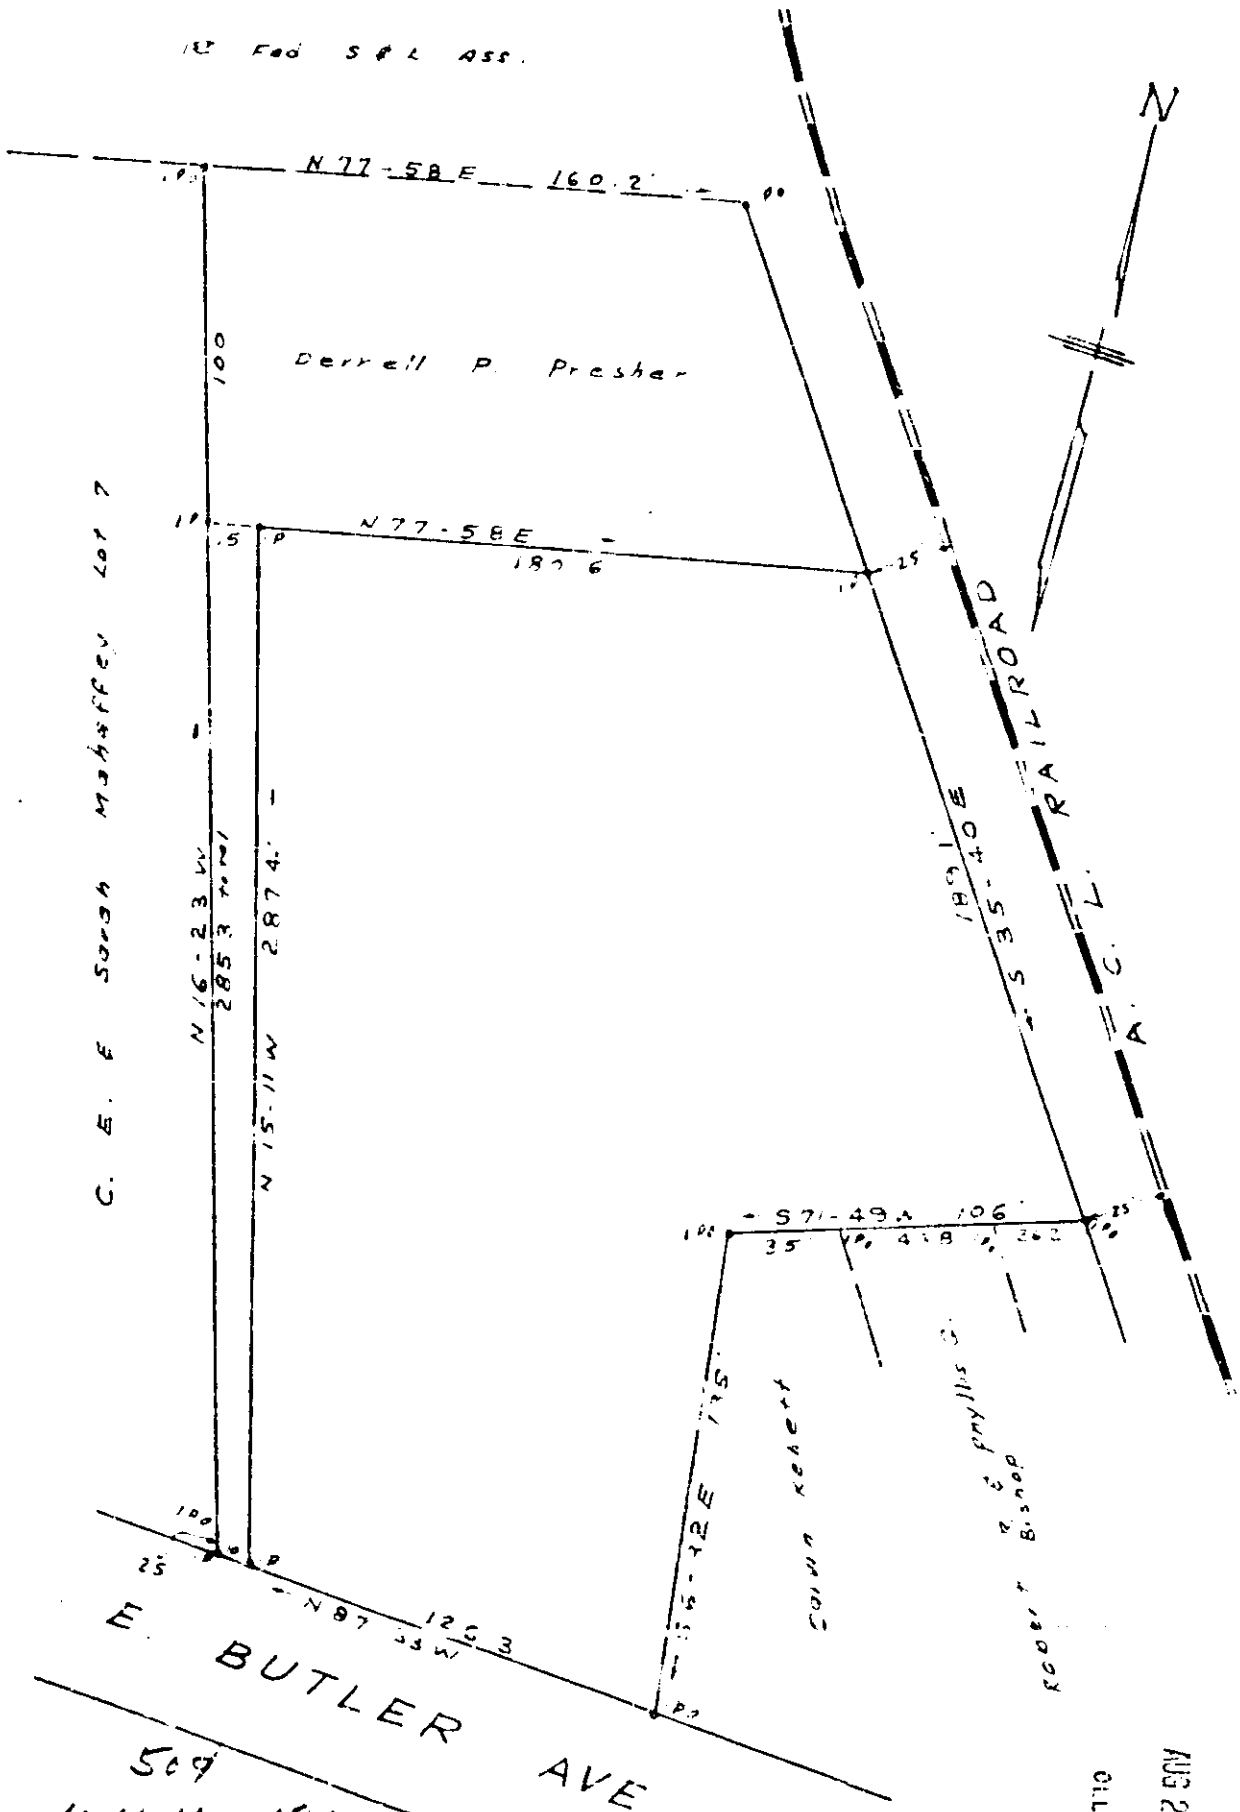

C. E. E. SURSH MURPHY LOT 7

Derrell P. Prester

RAILROAD

A. C. L.

Caina Keert

Robert Bishop

E. BUTLER AVE.

509

4491-131

PROPERTY OF  
R. V. CHANDLER JR.  
MAULDIN S. C.

SCALE 1"=50' AUG 21, 1968

4491

AUG 22 12 24 PM 1968

FILED  
OFFICE OF THE REGISTER  
GREENVILLE CO. S. C.

OLLIE FARNSWORTH

REF Part of Lots 8 9 10 11 12 & 13  
on plat of C.A. Jessie M. Rice  
by W.J. Riddle June 15 1939

C.C. Riddle - Reg. 63-1747