


#5884 Filed This 6 day of Sept 1968
 And Recorded in Vol. 44 Page 151 at 2:58 P.M.
Oliver Johnson
 Register Mesne Conveyance Greenville County, S. C.

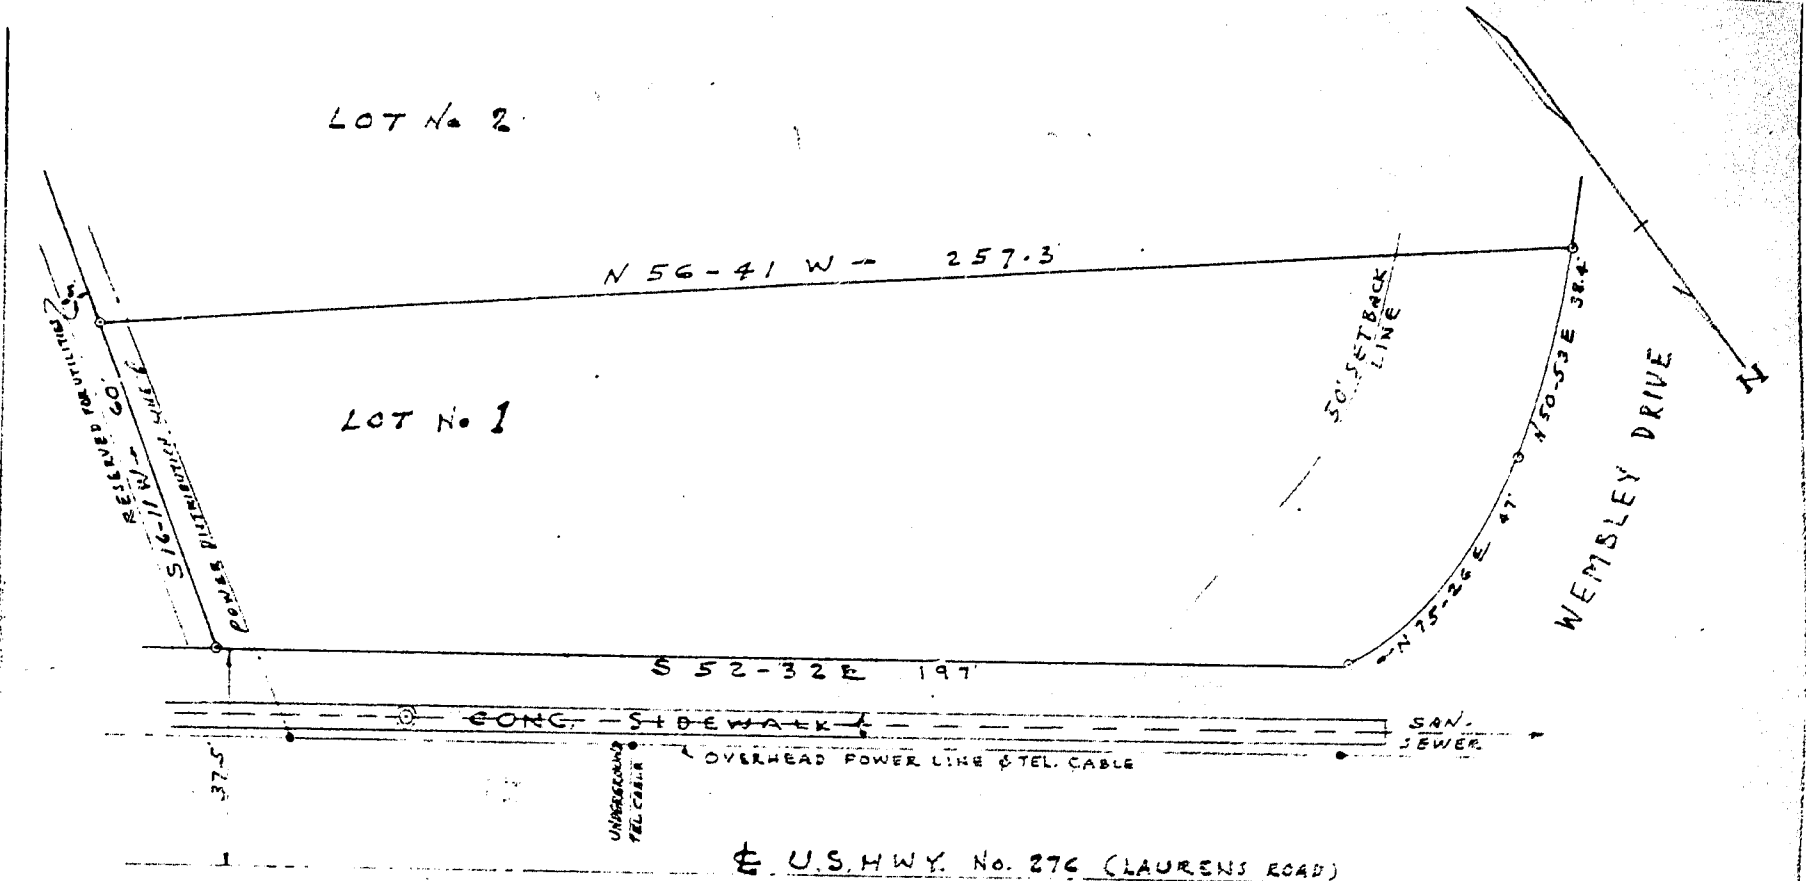

This is to certify that on Mar. 26, 1968 we surveyed the property shown on this plat, known as Lot No. 1 on plat of Blocks A & B, East Highland Estates, filed in the R.M.C. Office for Greenville Co. in Plat Book K at pages 35 & 36, and that the property lines are as shown hereon; and that no adjacent walls or buildings encroach or project on said premises, and that no utility lines cross this property except as shown hereon.

PROPERTY OF
HOOD OIL COMPANY
GREENVILLE S. C.
 SCALE 1" = 30' MAR. 26, 1968

Surveyed by R.L. Campbell
 Campbell & Clarkson, Reg.

5884

YYV-151

RECEIVED
 OLIVER JOHNSON
 SEP 6 2 58 PM 1968
 GREENVILLE S.C.