


7042 Filed This 19 day of Sept. 1968
 And Recorded in Vol. 444 Page 179 at 10:52 A.M.
 Ollie F. Andrews
 Register Mesne Conveyance Greenville County, S. C.

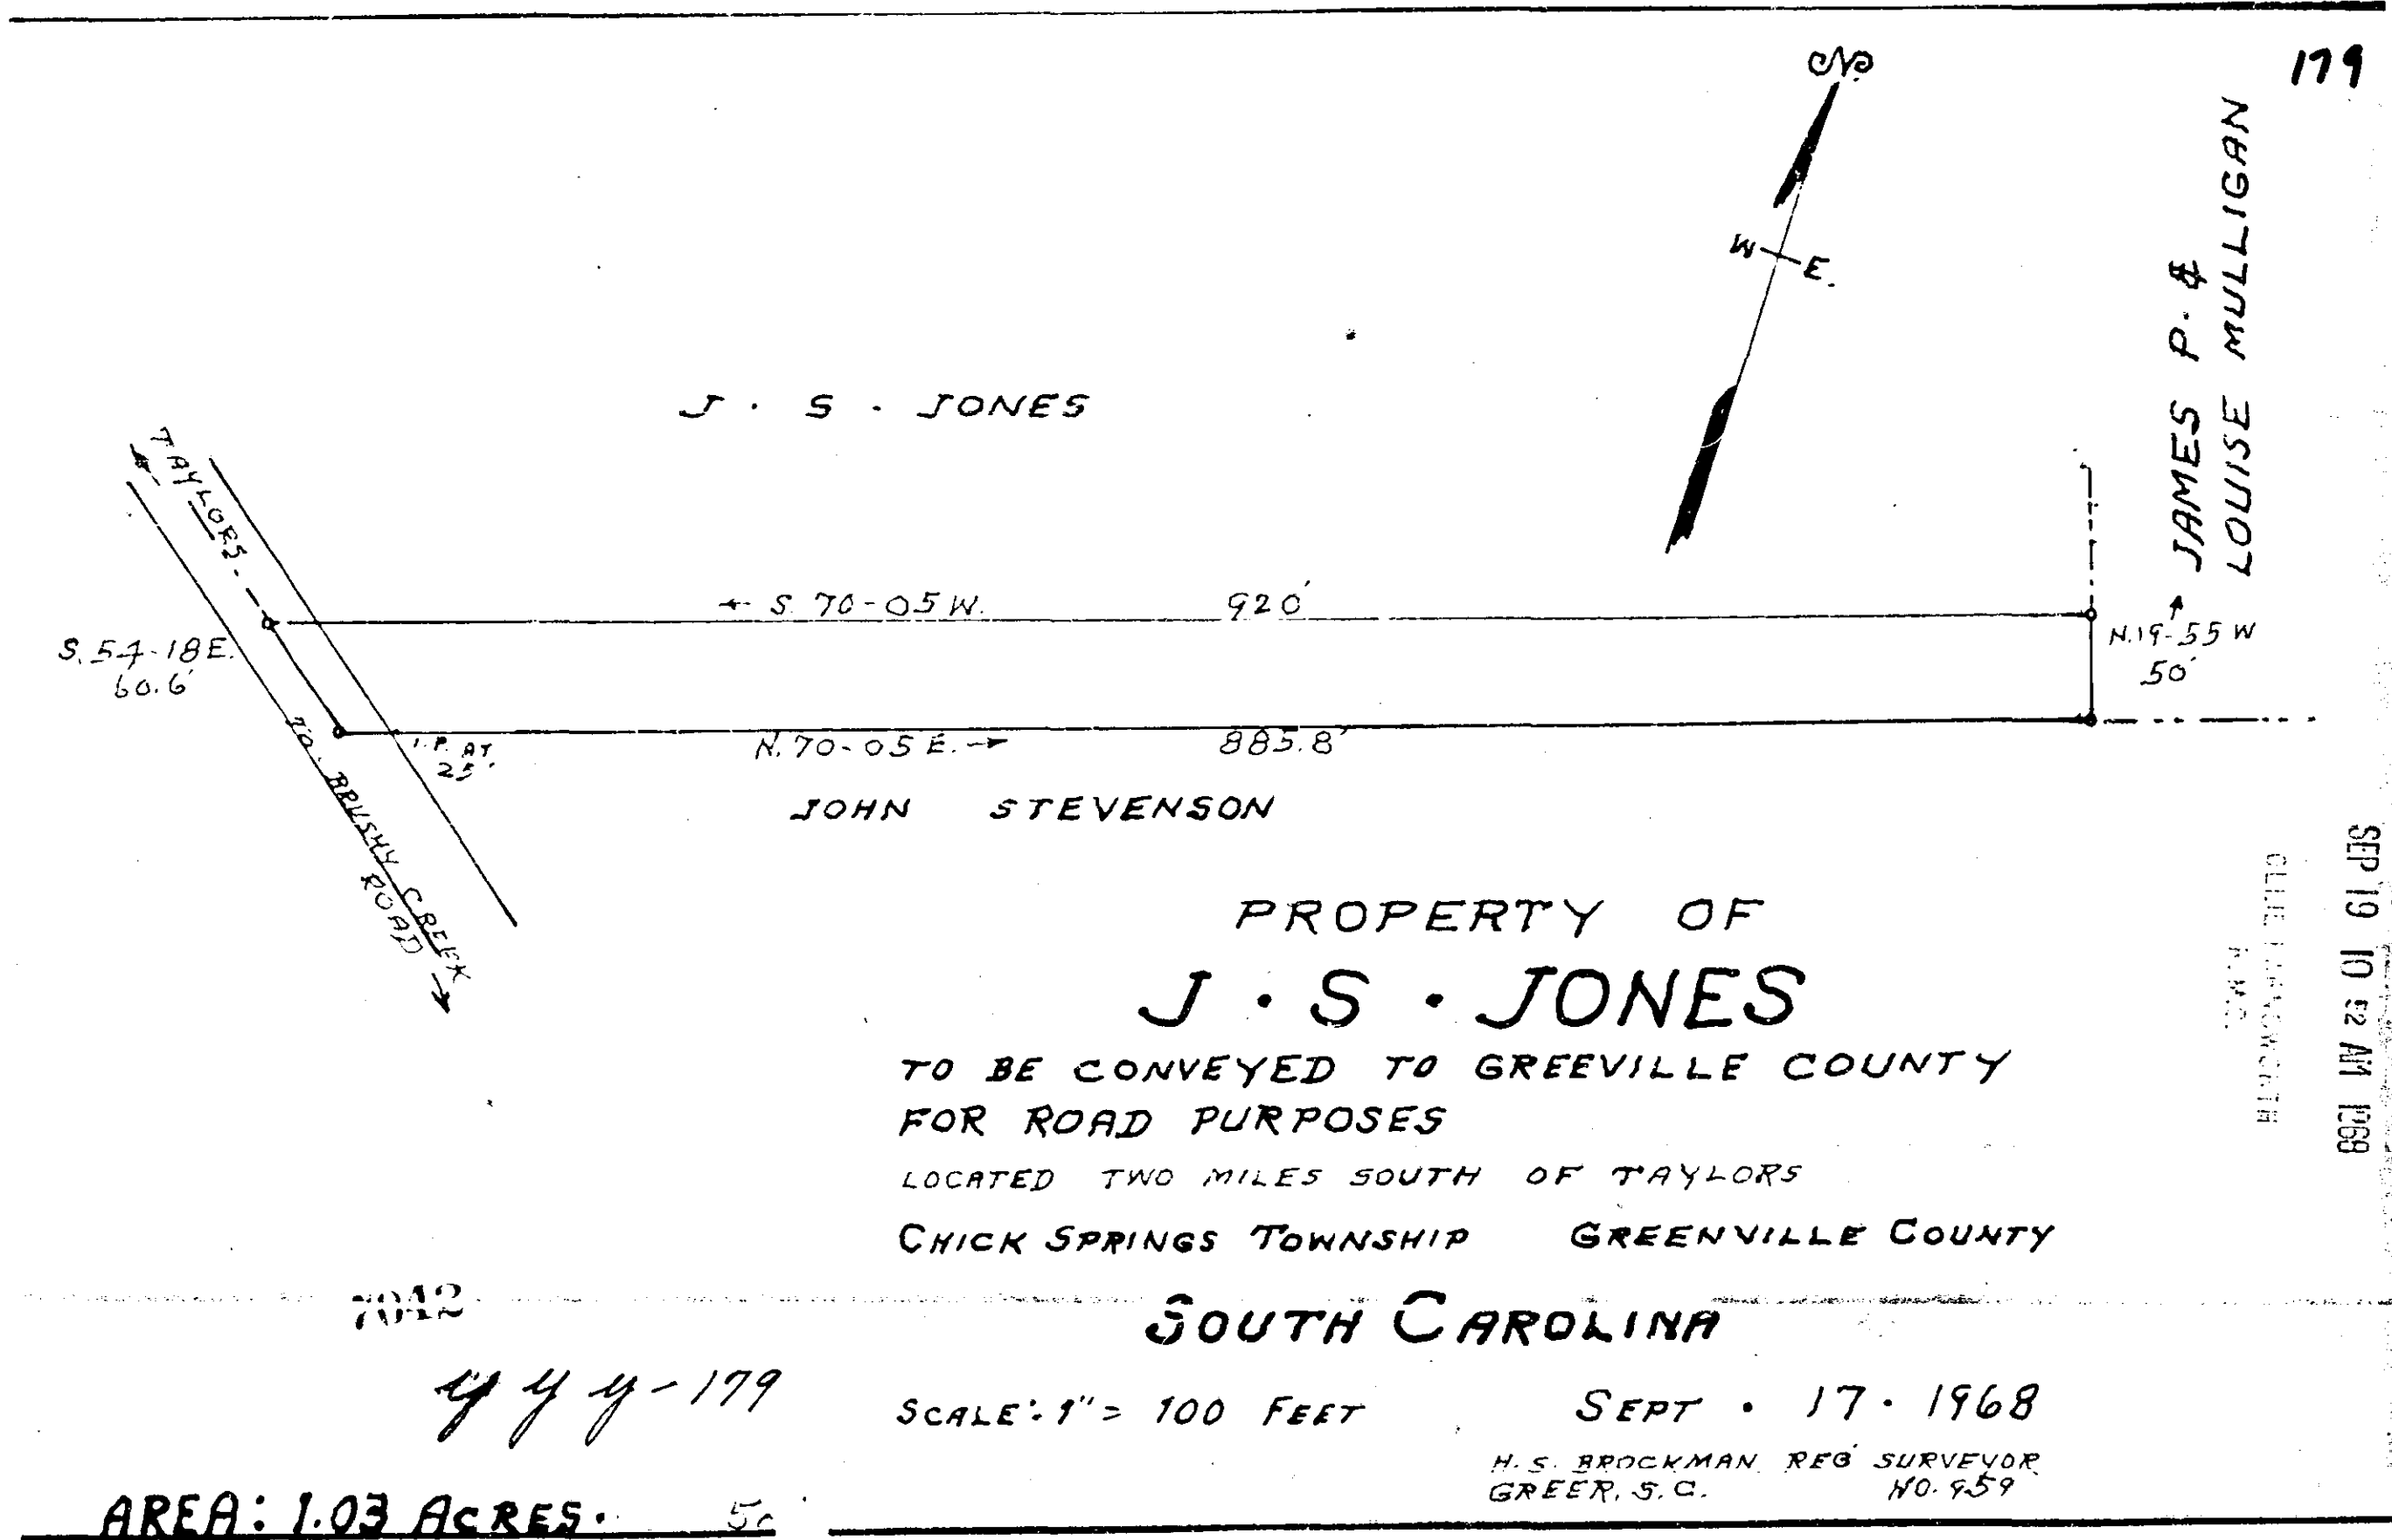

JAMES P. &
 LOUISE MULLIGAN

179

PROPERTY OF
J. S. JONES

TO BE CONVEYED TO GREEVILLE COUNTY
 FOR ROAD PURPOSES
 LOCATED TWO MILES SOUTH OF TAYLORS
 CHICK SPRINGS TOWNSHIP GREENVILLE COUNTY

SOUTH CAROLINA

SCALE: 1" = 100 FEET

SEPT. 17. 1968

H. S. BROCKMAN, REG. SURVEYOR
 GREER, S. C. NO. 959

7042

444-179

OLLIE F. ANDREWS
 P.M.A.

SEP 19 10 52 AM 1968