


# Plat Book-YYY-Page 181A

**#7180** Filed This 20 day of Sept 1968  
 And Recorded in Vol. 7149 Page 181 at 11:59 A.M.  
*Oliver P. Wright Jr.*

Register Mesne Conveyance Greenville County, S.C.

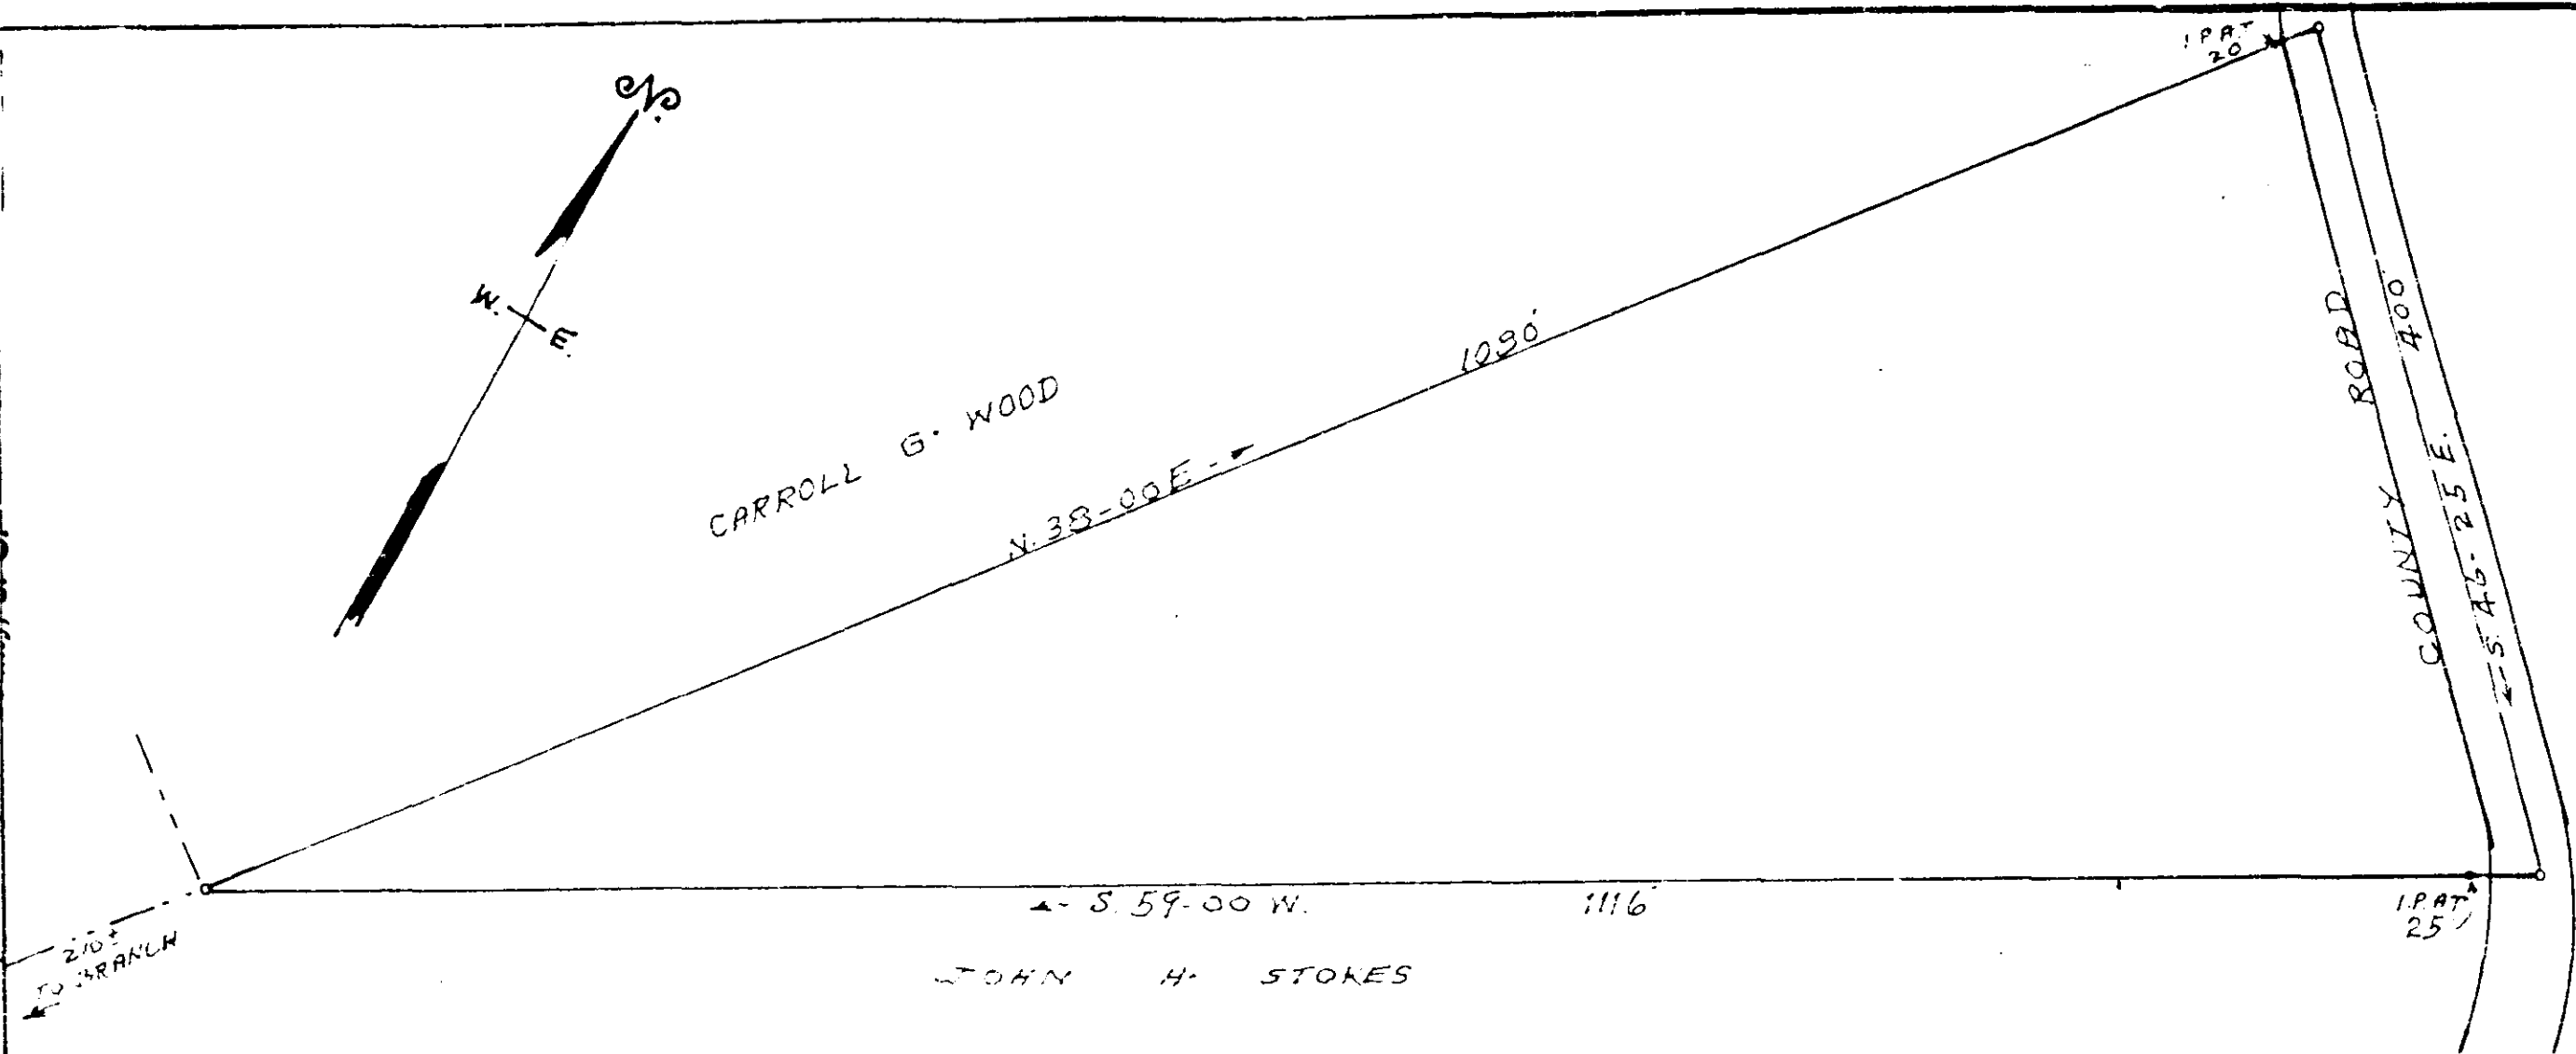

PROPERTY OF  
**OLIVER P. WRIGHT JR. & VIVIAN H. WRIGHT**

LOCATED IN PLEASANT HILL BAPTIST CHURCH COMMUNITY

HIGHLAND TOWNSHIP GREENVILLE COUNTY

**SOUTH CAROLINA**

*7149-181*

SCALE: 1" = 100 FEET

SEPT. 11. 1968

SURVEYED SEPT. 10. 1968

FILED  
 GREENVILLE CO. S.C.  
 SEP 20 11 59 AM 1968

OLLIE P. WRIGHT  
 H. 1968

2407

7180

**AREA: 4.94 ACRES**

Fee 50¢

H. S. BROCKMAN, REG. SURVEYOR  
 GREER, S.C. NO. 959