


Vol 227 Page 5

#8463 Filed This 4 day of Oct. 1968

And Recorded in Vol 227 Page 5 at 5:15 P.

Ollie J. Furrow
Register Mesne Conveyance Greenville County, S. C.

B-15

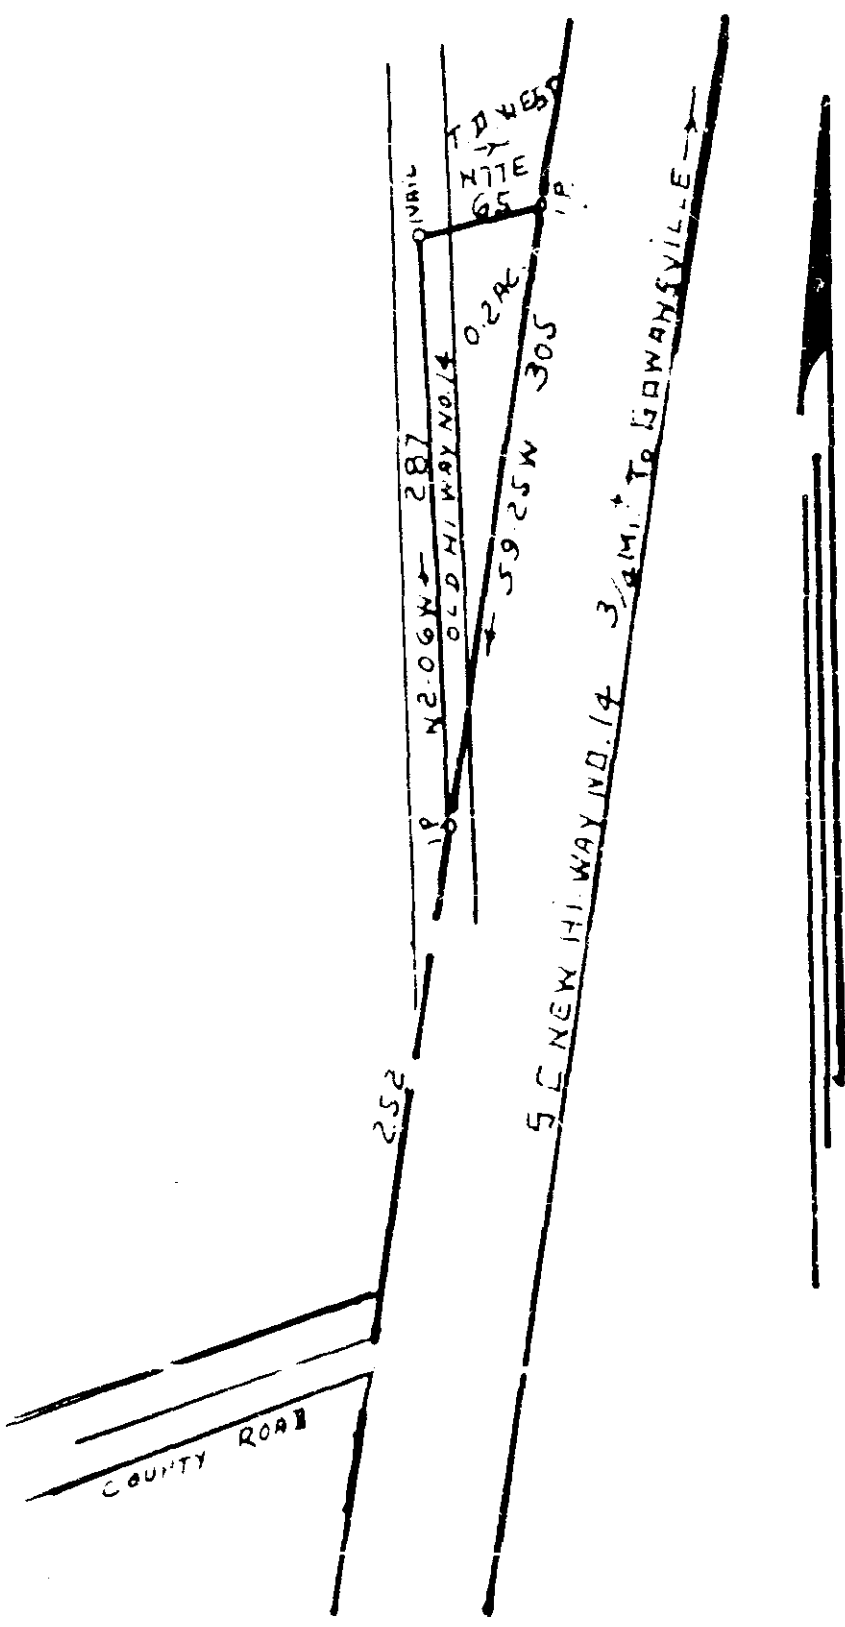

SURVEY FOR
T. D. WEST:
 GREENVILLE CO S. C. 11:10'9 S. 1968
 ABOUT 3/4 MILE W OF GOWANSVILLE
 IS PART TRACT NO 2 J D LAMFORD
 PLAT BY W M MORROW SEPT 1944.

FIELD S. PATKINS - W. N. WILLIS - ENGRS.
 SPARTANBURG, S. C.

8463

REGISTERED
 OCT 4 5 16 PM 1968
 OLLIE J. FURROW

227-5 00-1 1968

67