


#10724 Filed This 31<sup>st</sup> day of Oct. 1962  
 And Recorded in Vol. 222 Page 49 on 10/20/62  
 Olin J. Jernigan  
 Register Mecklenburg County, N.C.

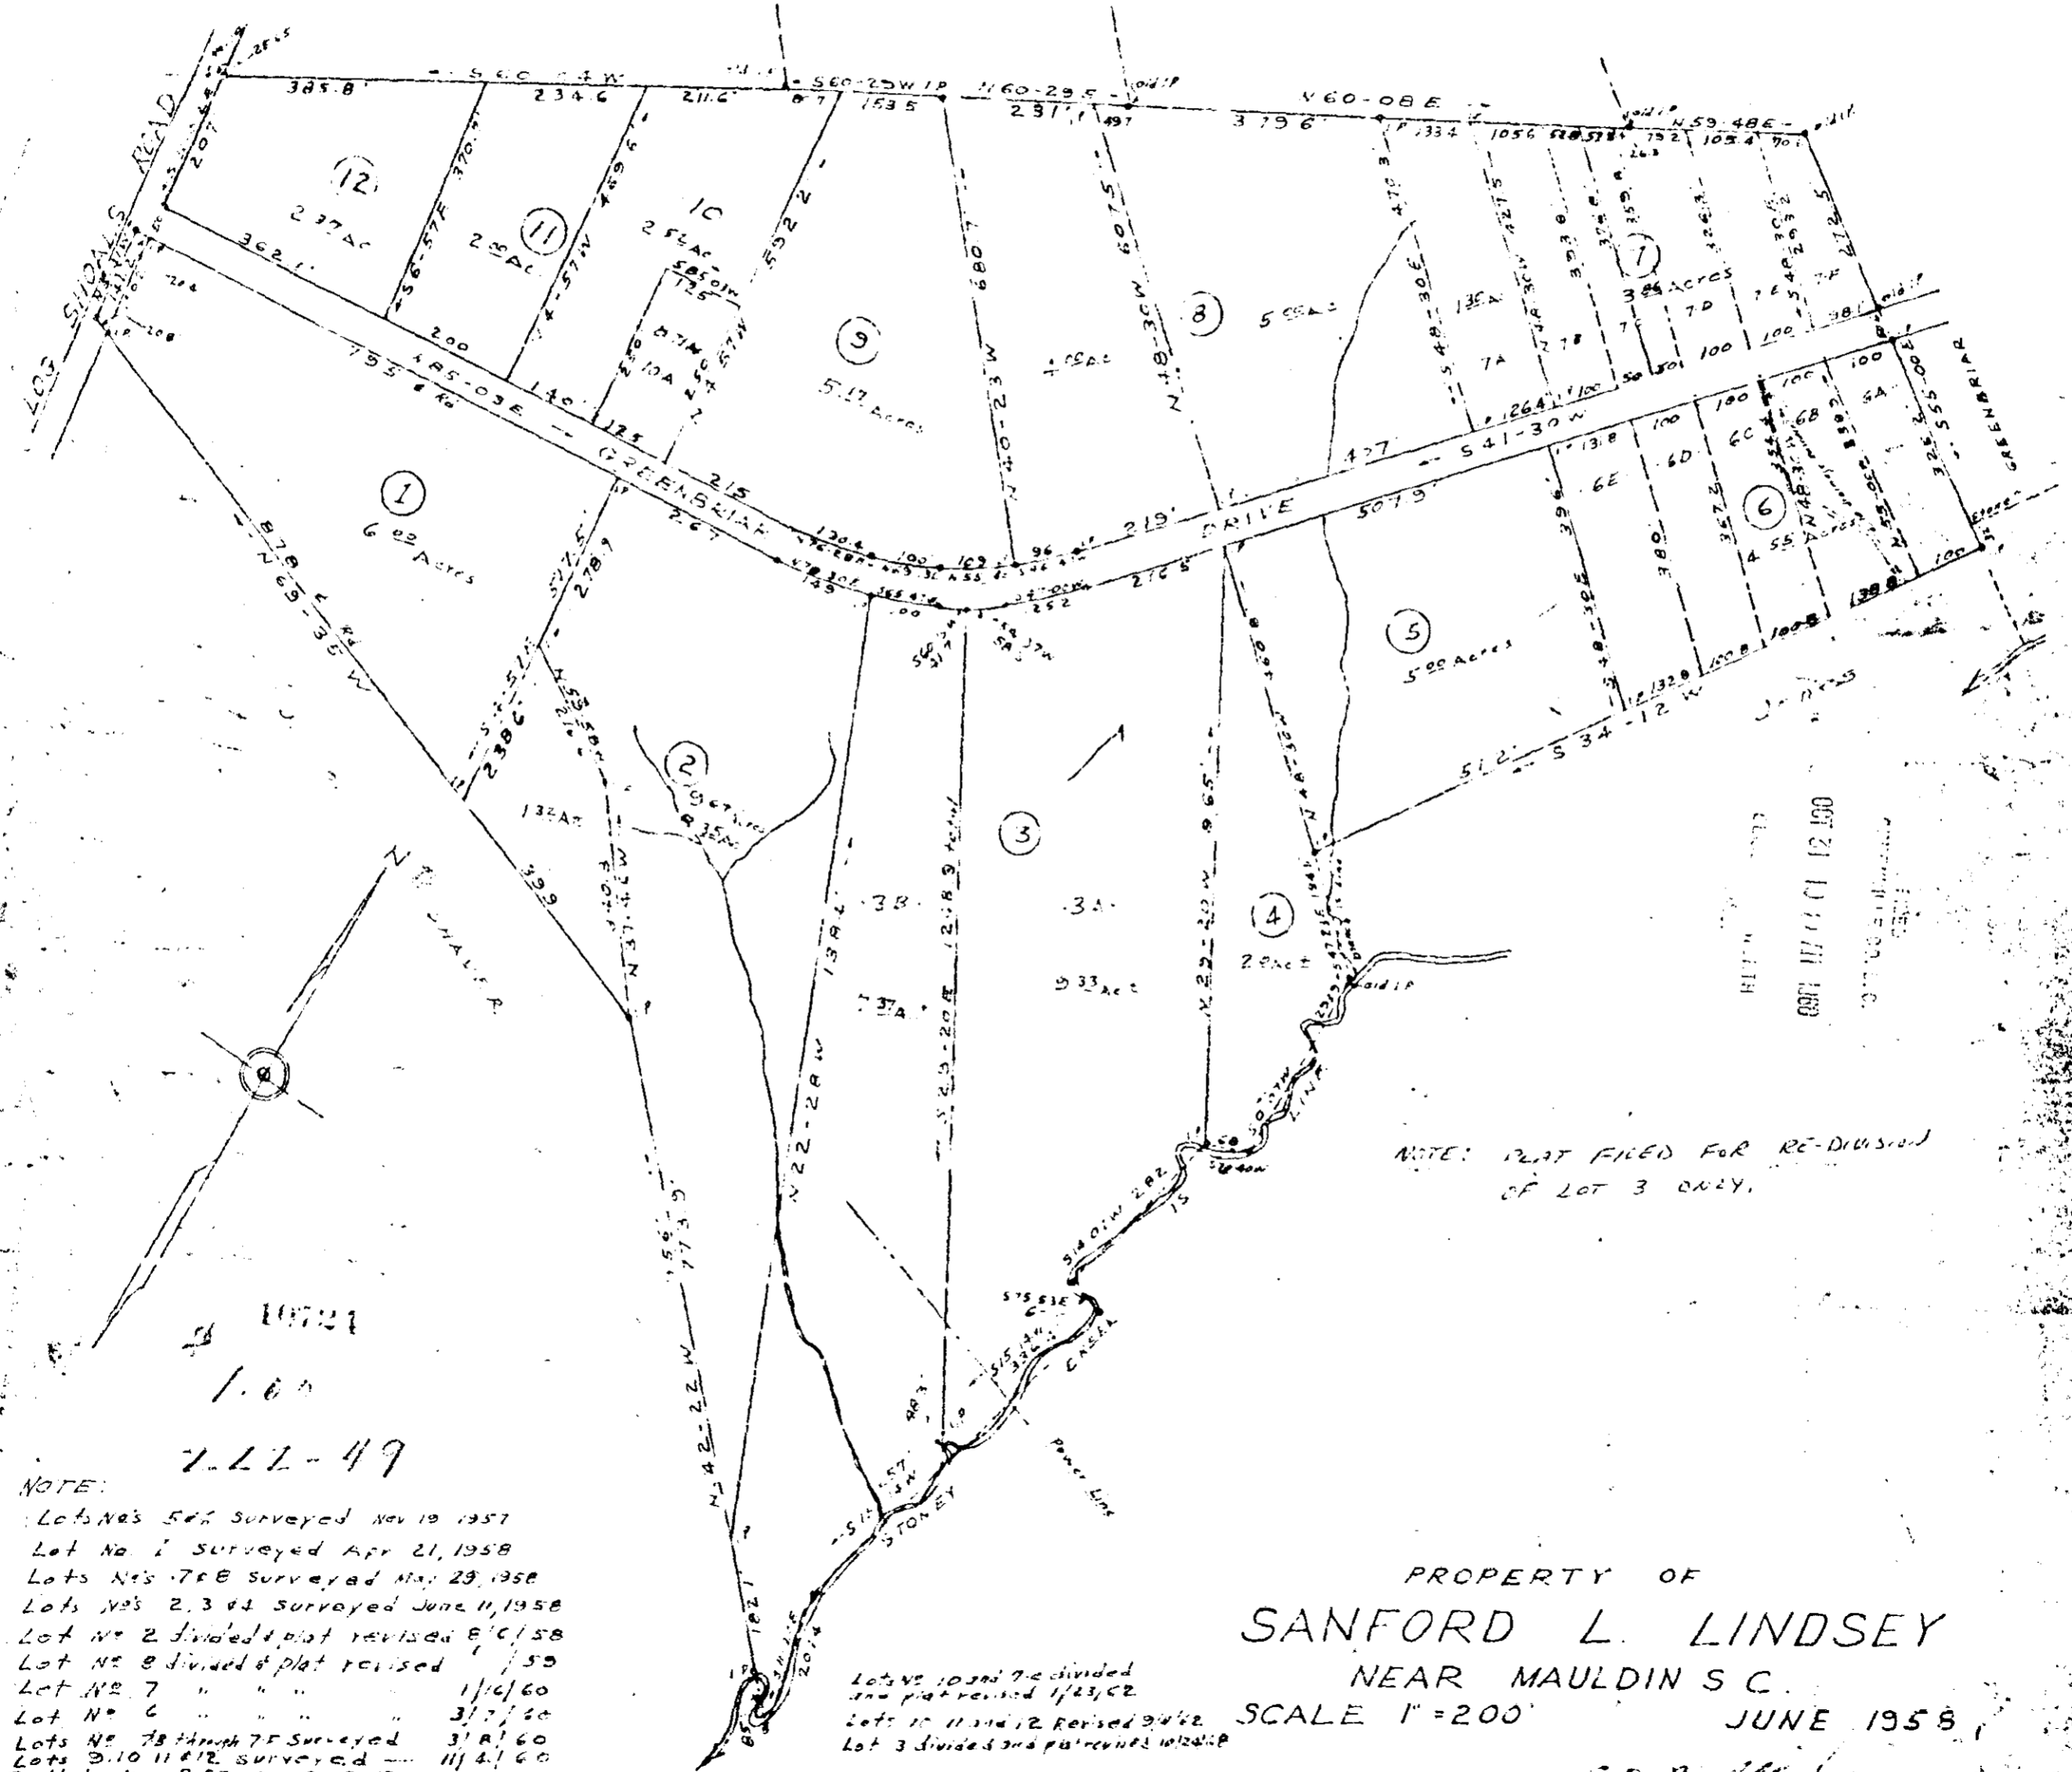

NOTE: PLAT FILED FOR RE-DIVISION OF LOT 3 ONLY.

# 10724  
 1.60  
 222-49

NOTE:  
 Lots Nos 5 & 7 Surveyed Nov 19 1957  
 Lot No 1 Surveyed Apr 21, 1958  
 Lots Nos 7 & 8 Surveyed May 29, 1958  
 Lots Nos 2, 3 & 4 Surveyed June 11, 1958  
 Lot No 2 divided & plat revised 8/1/58  
 Lot No 8 divided & plat revised 1/59  
 Lot No 7 " " " " 1/10/60  
 Lot No 6 " " " " 3/7/60  
 Lots Nos 7 & 8 through 7 F Surveyed 3/1/60  
 Lots 9, 10, 11 & 12 surveyed 11/4/60  
 Field Books D-57, A 58, B 58

Lots No 10 and 7 divided and plat revised 1/23/62  
 Lots 10, 11 and 12 revised 9/1/62  
 Lot 3 divided and plat revised 10/24/62

PROPERTY OF  
**SANFORD L. LINDSEY**  
 NEAR MAULDIN S.C.  
 SCALE 1"=200'  
 JUNE 1958

C. C. Riddle, Reg. 65, 1962