



#11173 Filed This 6 day of Nov. 1968
 And Recorded in Vol 222 Page 63 at 9:38 A.M.
 Ollie Jamesworth
 Register Mesne Conveyance Greenville County, S. C.

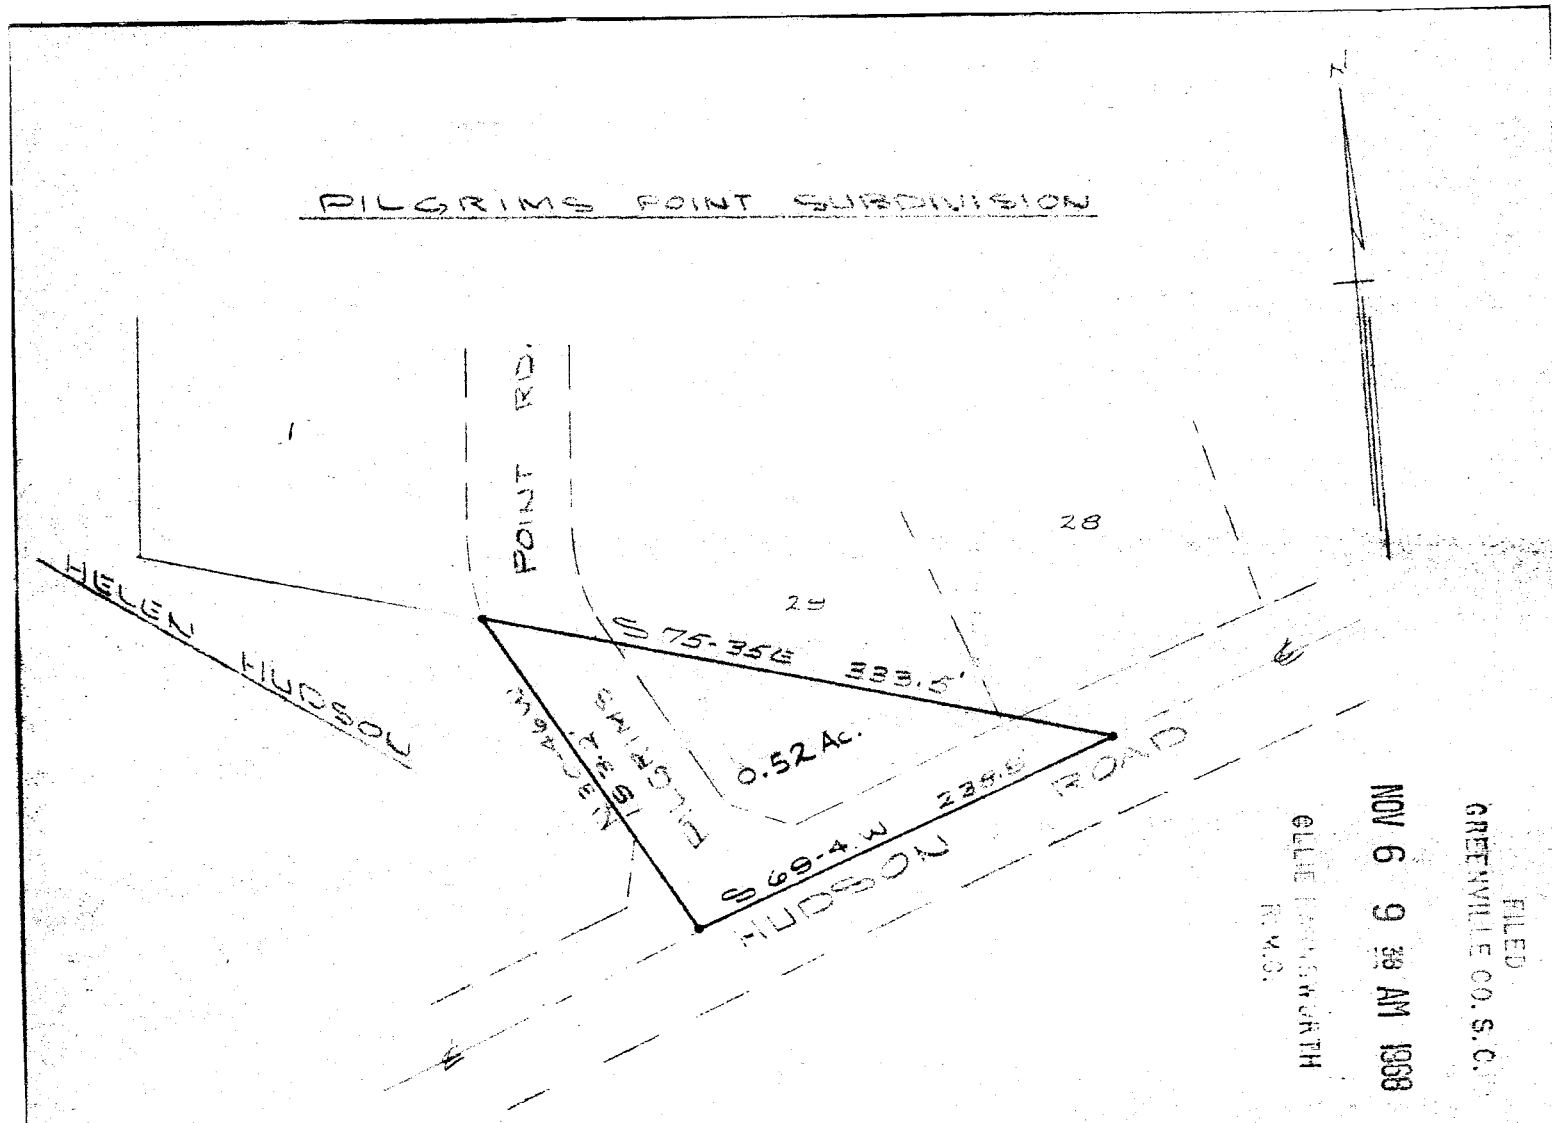

FILED
 GREENVILLE CO. S. C.
 NOV 6 9 38 AM 1968
 OLLIE JAMESWORTH
 R.M.S.

Blanche Eugenia Hudson
 to McCall-Threatt Enterprises, Inc.

SURVEY FOR
MECALL - THREATT ENTERPRISES, INC.
 NEAR GREENVILLE, S. C.
 SCALE 1"=100' SEPT. 26, 1968

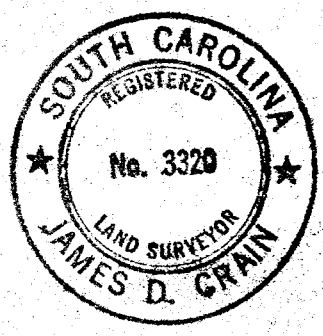

11173

PIEDMONT ENGINEERS AND ARCHITECTS
 GREENVILLE, S. C.

540.5-1-98
 333-63