


16648 Filed This 14 day of Jan. 1969
And Recorded in Vol 227 Page 195 at 4:00 P.
Ollie Farnsworth
Register Mesne Conveyance Greenville County, S. C.

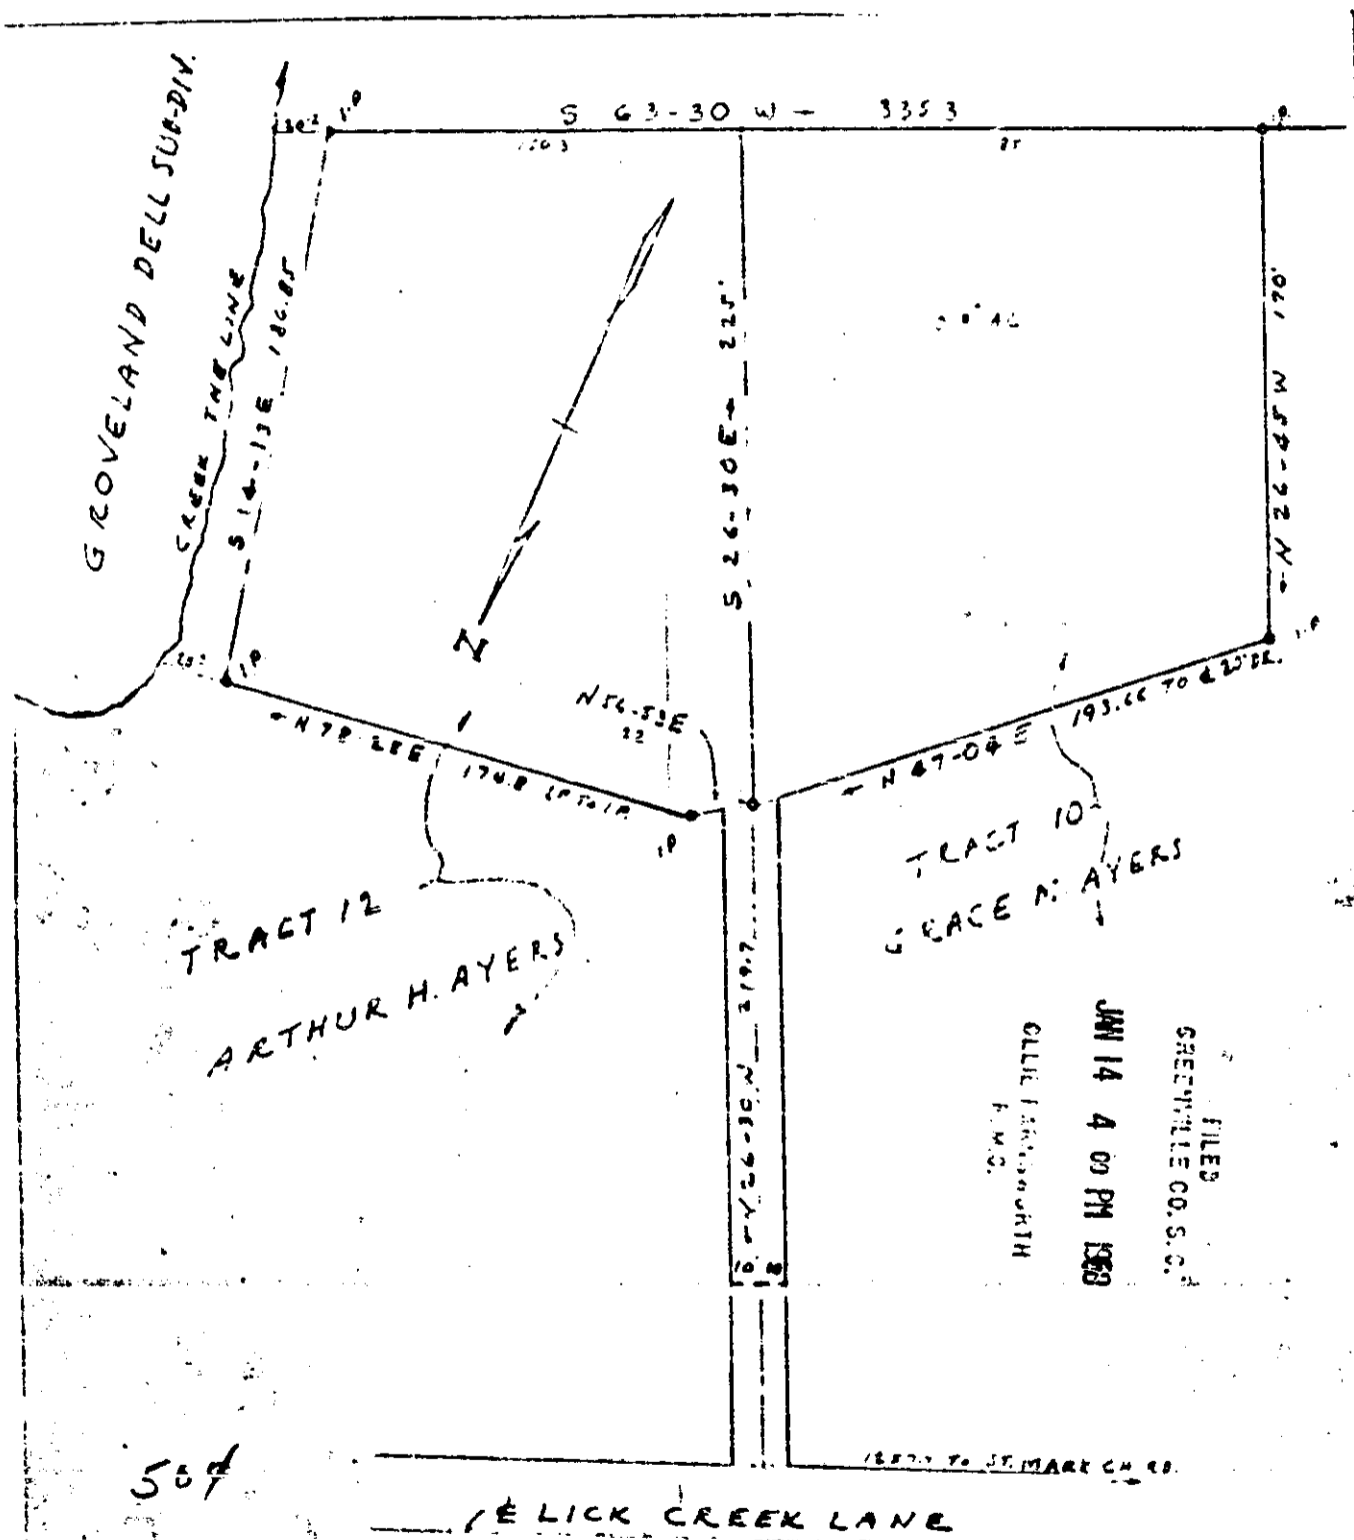

FILED
GREENVILLE CO. S. C.
JAN 14 4 00 PM 1969
OLLIE FARNSWORTH
R.M.S.

554
JAN 14 1969
227-195
16648
PLAT SHOWING
A PORTION OF TRACTS 10 & 12
ON PLAT OF M.C. AYERS EST.
GREENVILLE CO. - S.C.
SCALE 1" = 60' DEC. 24, 1968

REG. REC. OFFICE
PLAT BOOK UU AT
PAGE 167

BY H. C. Clarkson, Jr.
CAMPBELL & CLARKSON, Reg.